

GENERAL NOTES:

ALTHOUGH EVERY EFFORT HAS BEEN MADE IN PREPARING THE PLANS AND CHECKING THEM FOR ACCURACY. THE OWNER/CONTRACTORS FOR THIS PROJECT MUST CHECK AND VERIFY ALL DETAILS, FIELD CONDITIONS AND DIMENSIONS AND BE RESPONSIBLE FOR SAME. ZUERN BUILDING PRODUCTS WILL NOT BE HELD LIABLE FOR THIS PROJECT. OWNER/CONTRACTORS SHALL BE RESPONSIBLE FOR ENSURING ALL CONSTRUCTION IS IN ACCORDANCE WITH ALL STATE AND LOCAL CODES.

ALL STRUCTURAL NOTATIONS ARE FOR REFERENCE ONLY AND ARE THE RESPONSIBILITY OF THE OWNER/CONTRACTOR TO VERIFY ALL STRUCTURAL ENGINEERING TO MEET ALL STATE AND LOCAL CODES AND IS APPROVED BY THE STATE INSPECTOR AND STRUCTURAL ENGINEER

ALL EXTERIOR DIMENSIONS ARE TO FACE OF MASONRY OR STUD.

ALL INTERIOR DIMENSIONS ARE TO FACE OF STUD.


WINDOW SIZES ARE FOR REFERENCE ONLY. OWNER/ CONTRACTOR TO VERIFY MANUFACTURER AND SIZE TO MEET ALL CODE REQUIREMENTS: INCLUDING EGRESS, LIGHT AND VENTILATION.

THESE PLANS AND DESIGN ARE COPYRIGHT PROTECTED AND MAY NOT BE USED WITHOUT WRITTEN CONSENT OF ZUERN BUILDING PRODUCTS


I UNDERSTAND THIS HOME IS HAND BUILT AND SLIGHT VARIATIONS IN DIMENSIONS MAY OCCUR.

I FULLY UNDERSTAND AND ACCEPT THESE FINAL HOME PLANS AND SPECIFICATIONS.

|                    |      |
|--------------------|------|
| HOMEOWNER/BUILDER  | DATE |
|                    |      |
| BUILDER/CONTRACTOR | DATE |
|                    |      |

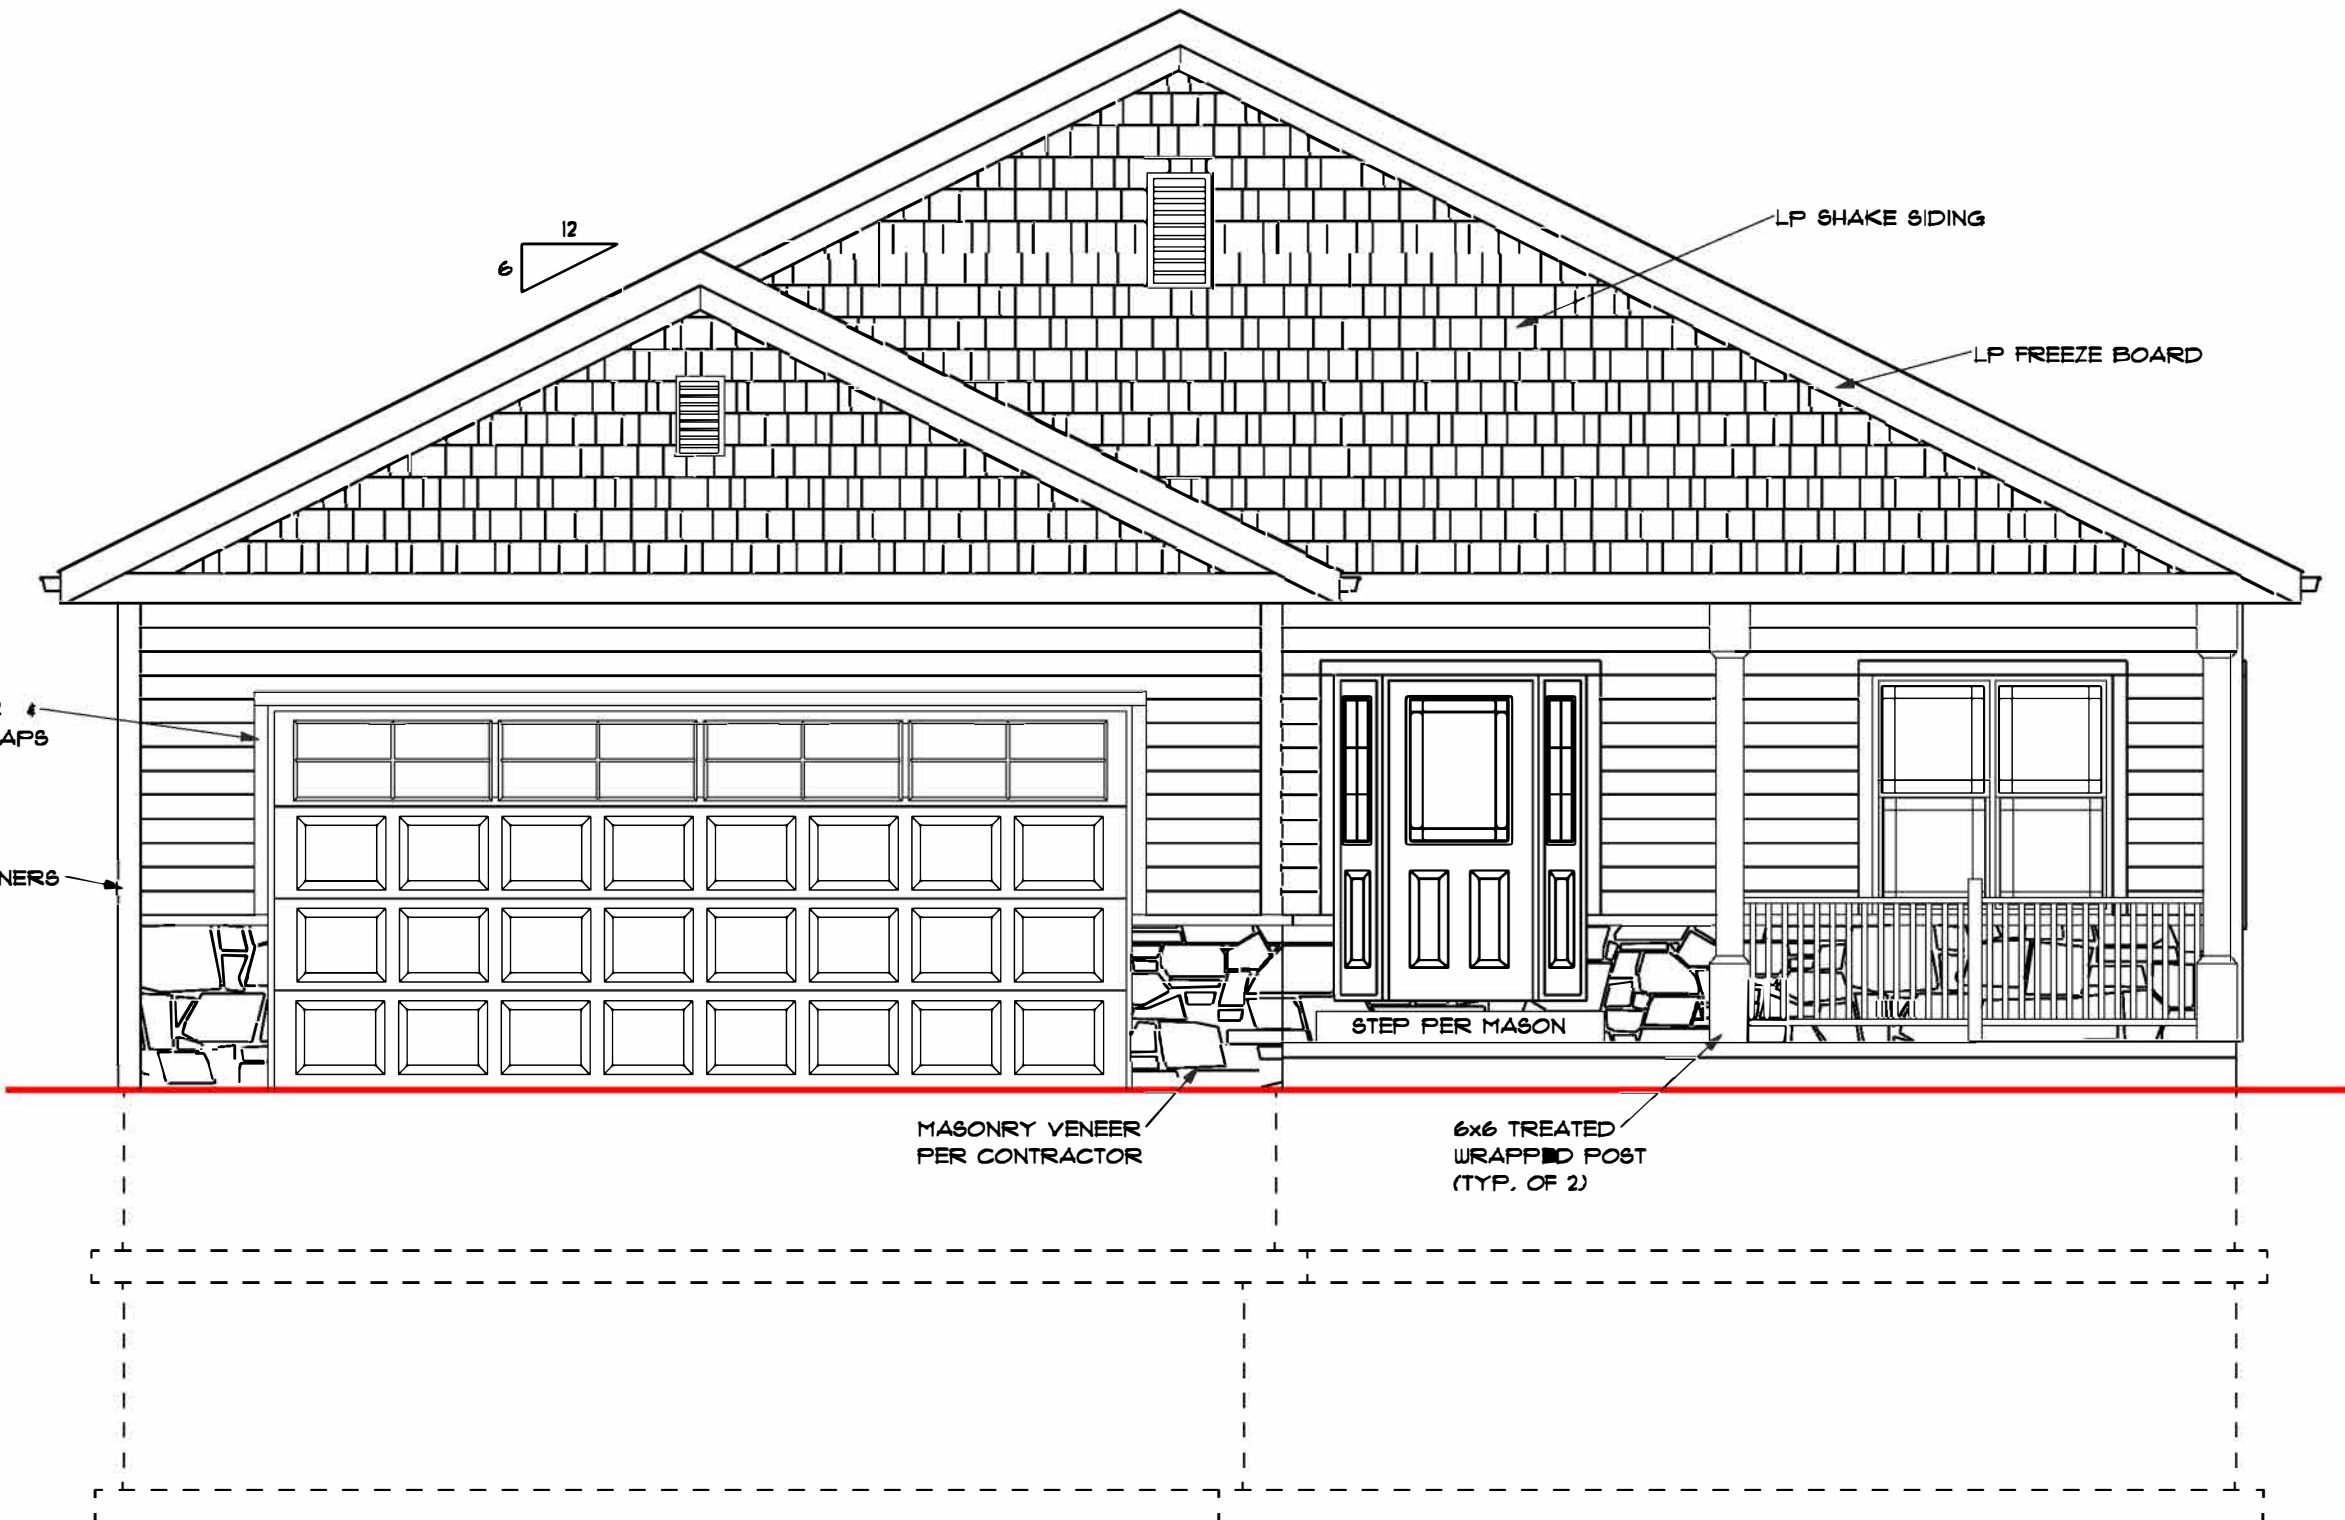

FRONT ELEVATION  
SCALE: 1/4" = 1'-0"

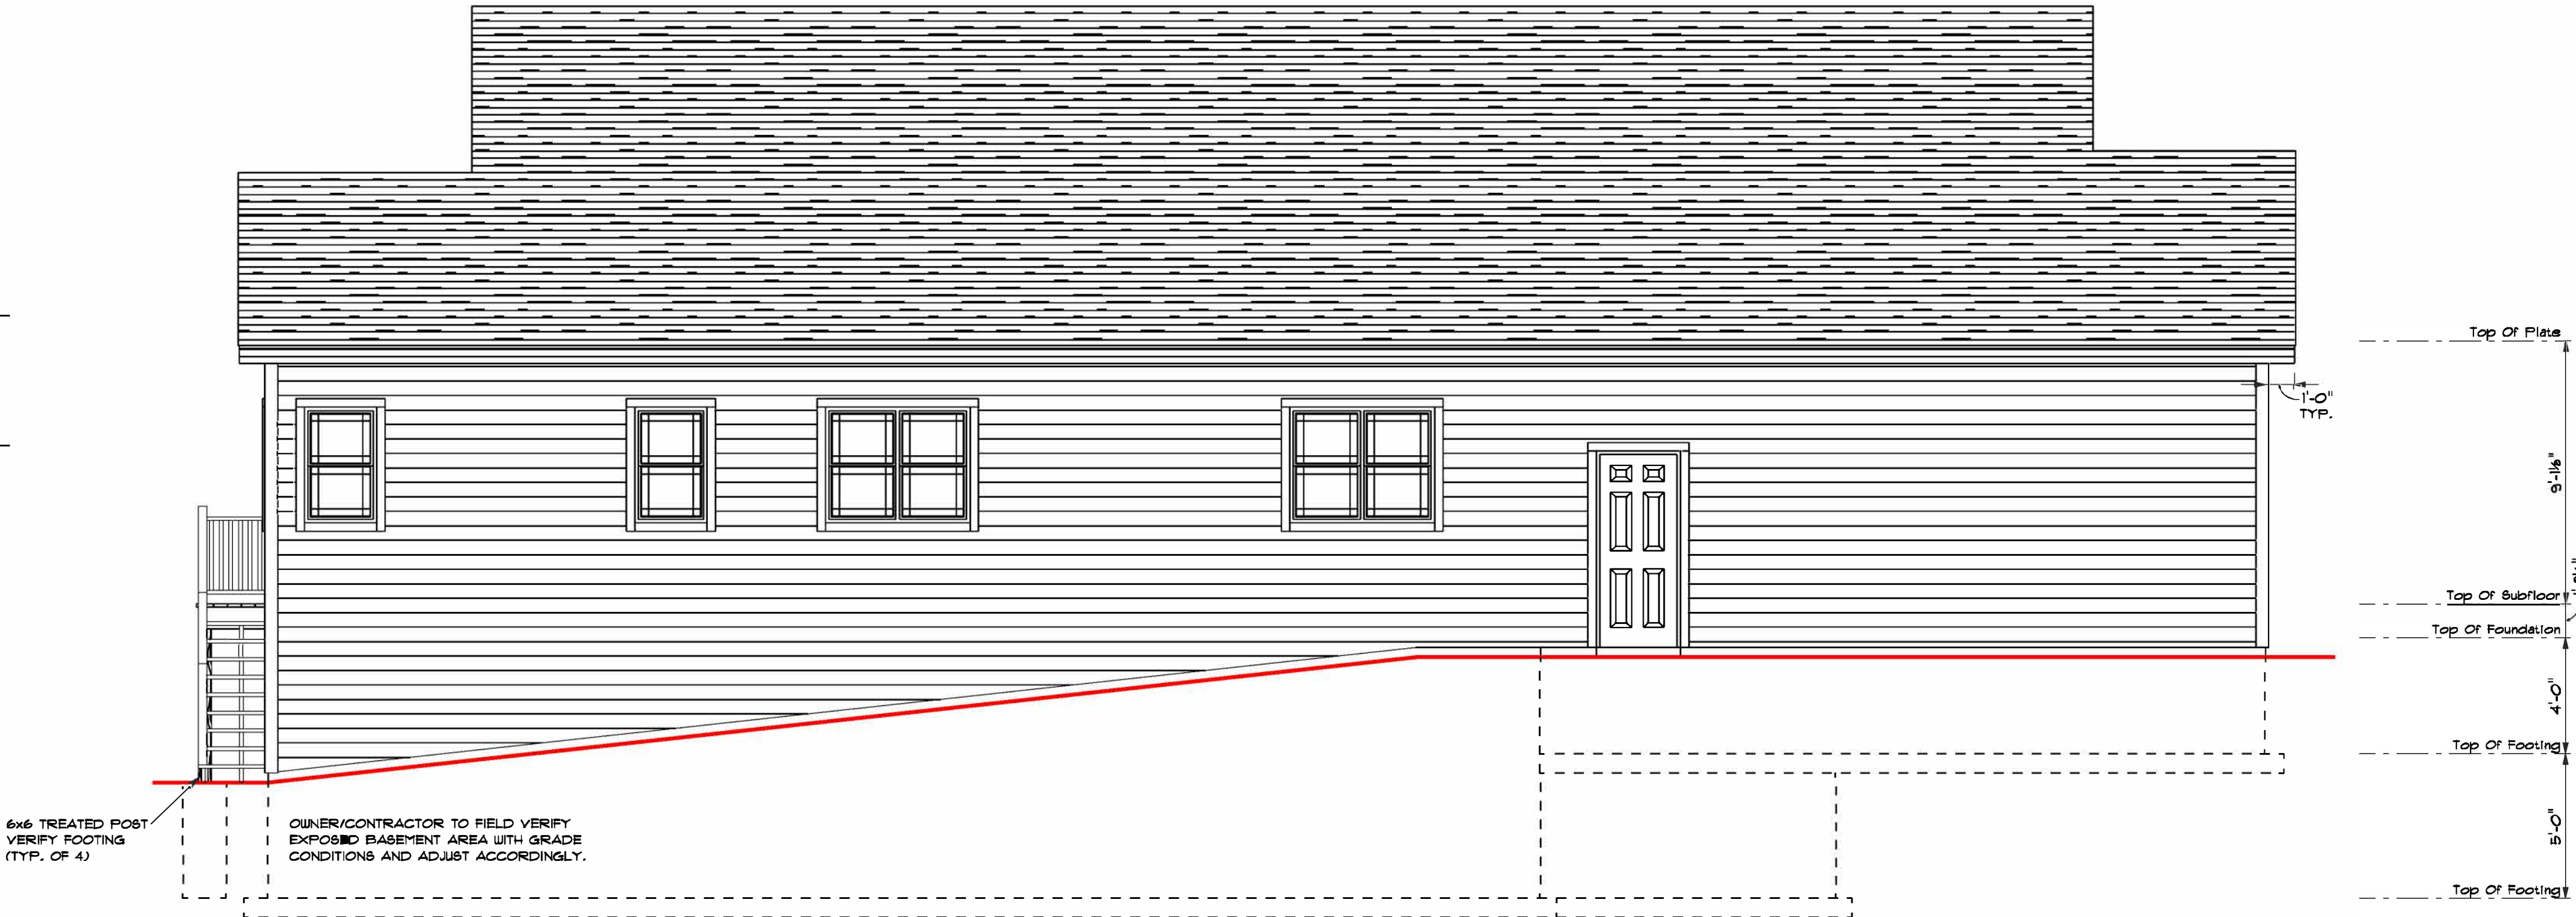


LEFT ELEVATION  
SCALE: 1/4" = 1'-0"

DW'G BY:  
CMM  
7/15/2024  
REVISED




OWNER:  
**HUHS VISION / ROTARY 24'-25'**


**ZUERN**  
BUILDING PRODUCTS & DESIGN CENTER  
DRAWING NUMBER  
1 OF 5  
JOB#5216

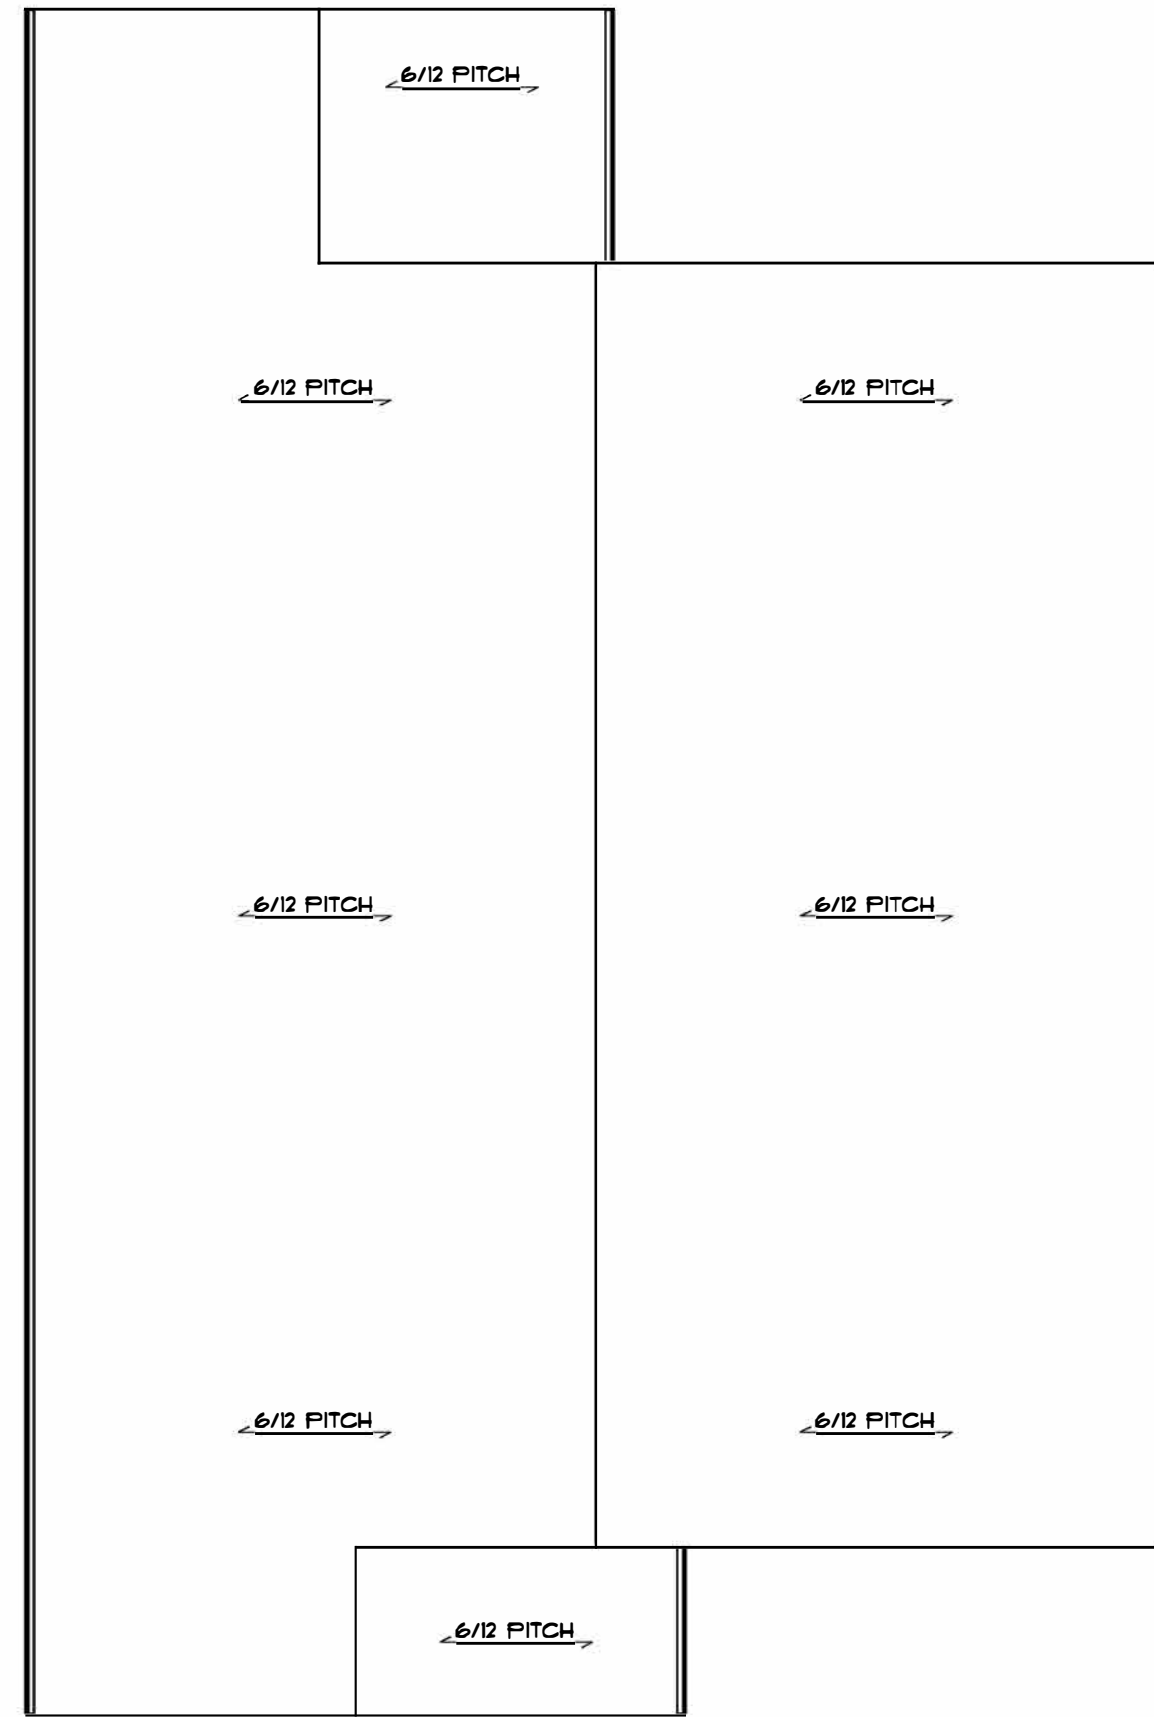

ROOF PLAN  
SCALE: 1/8" = 1'-0"

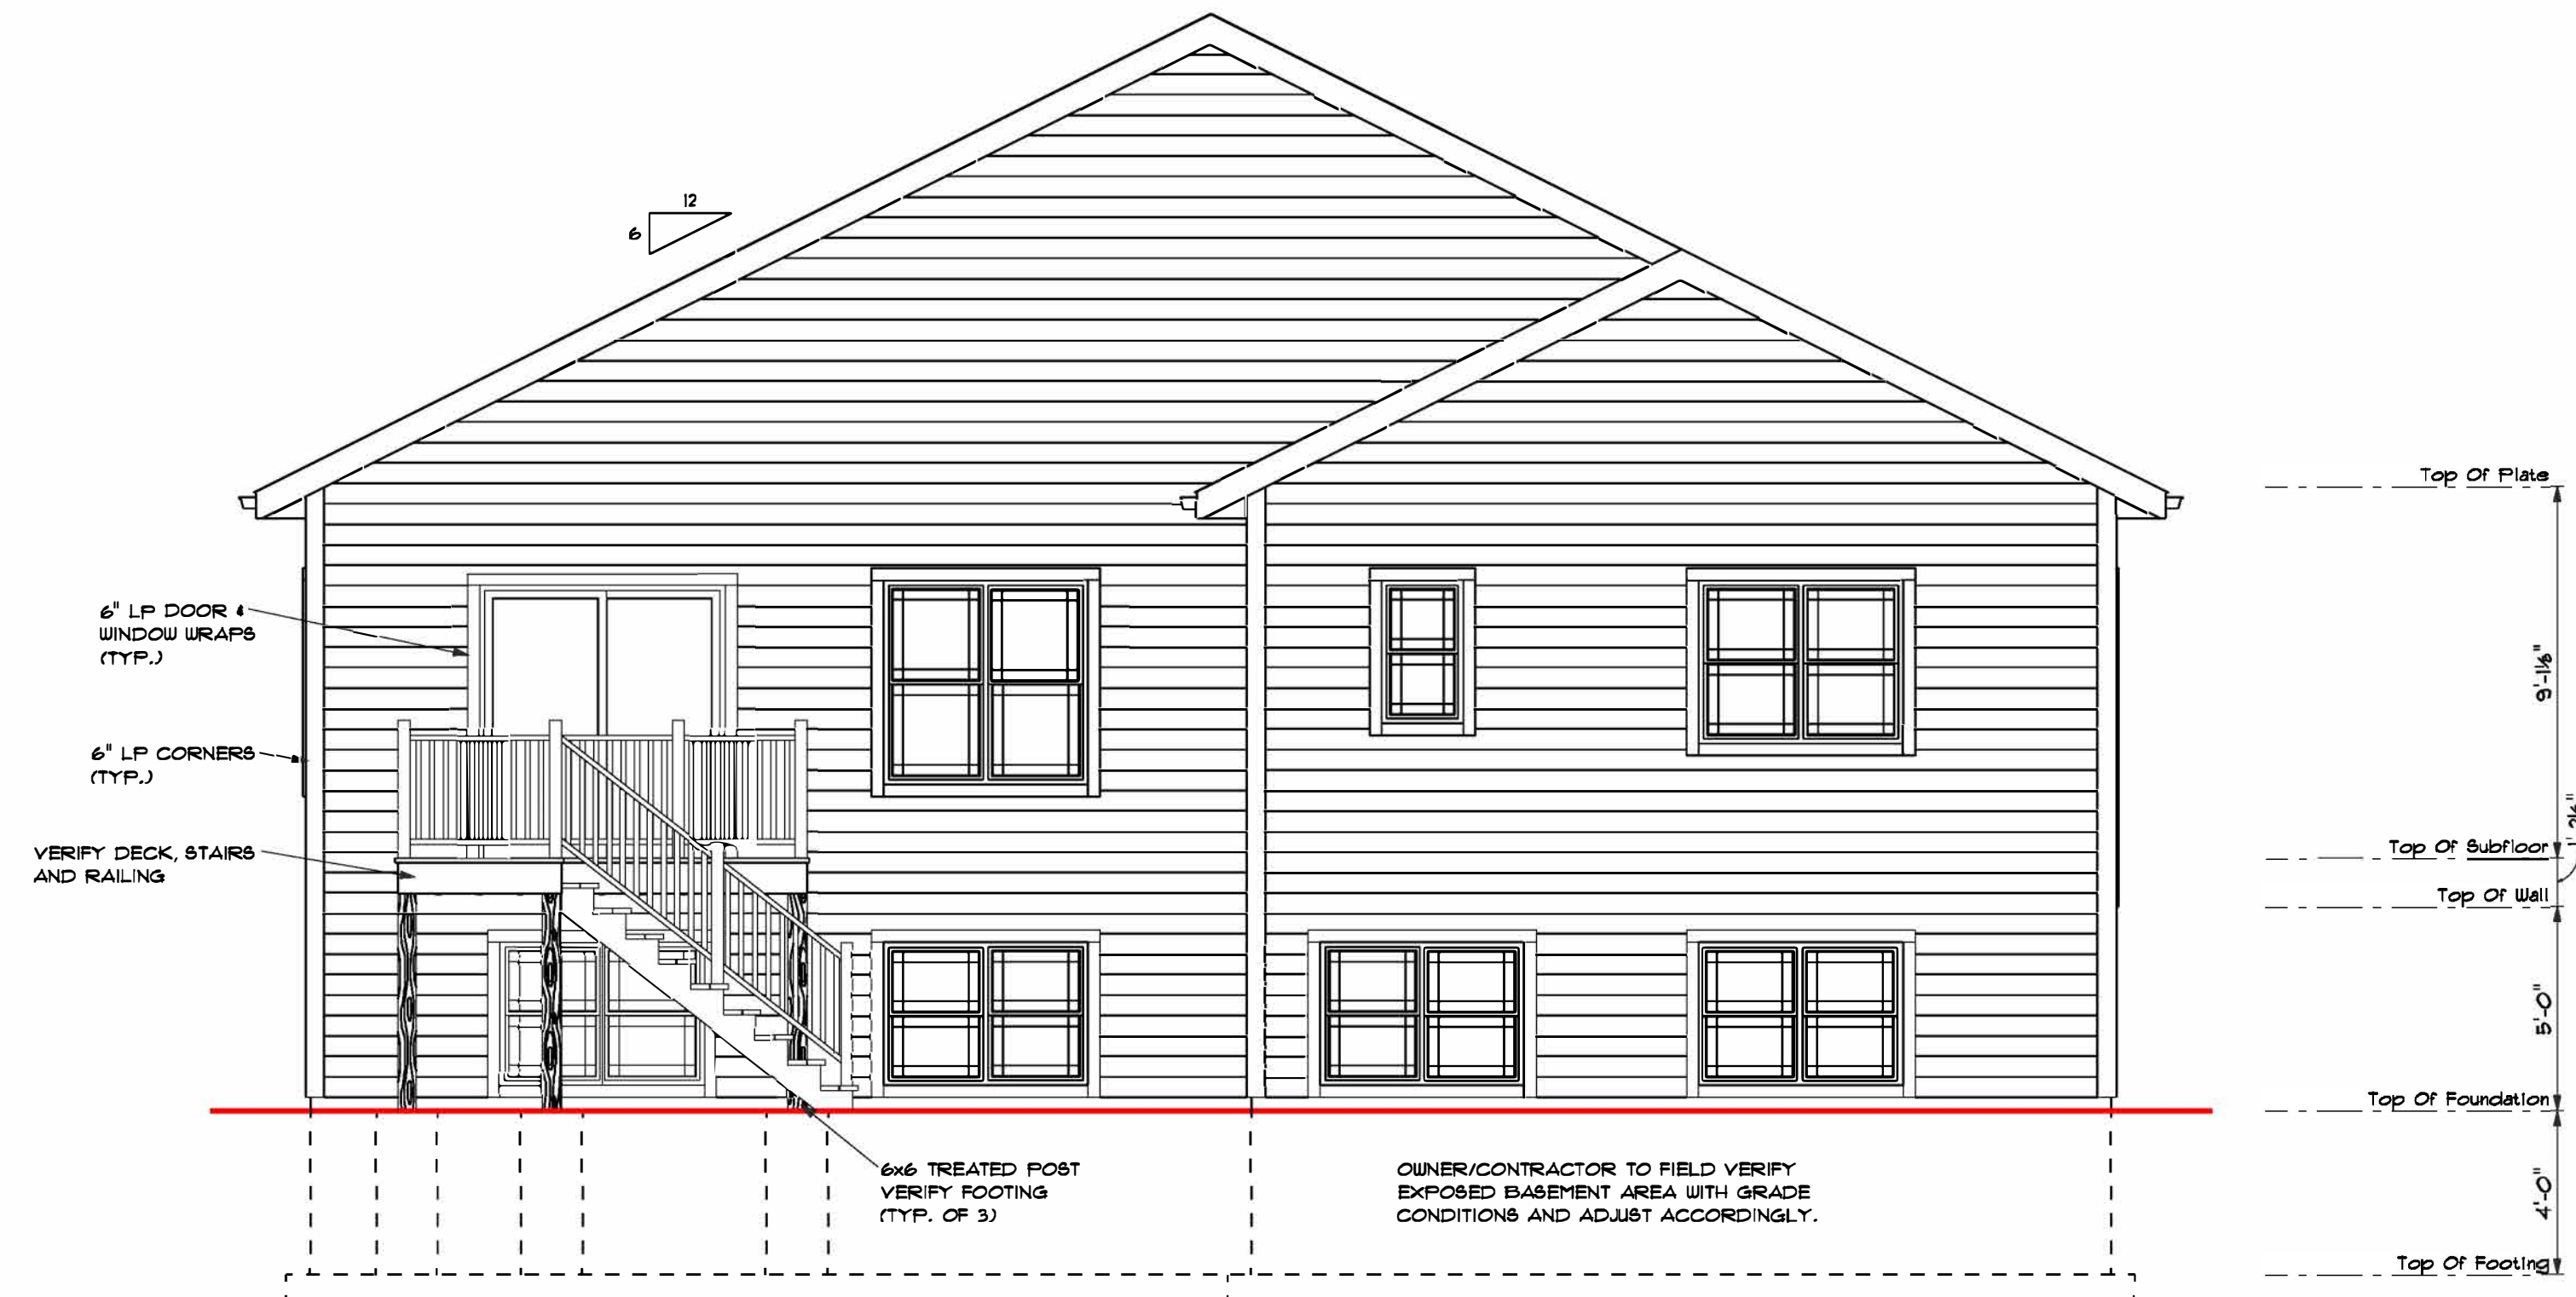

REAR ELEVATION  
SCALE: 1/4" = 1'-0"

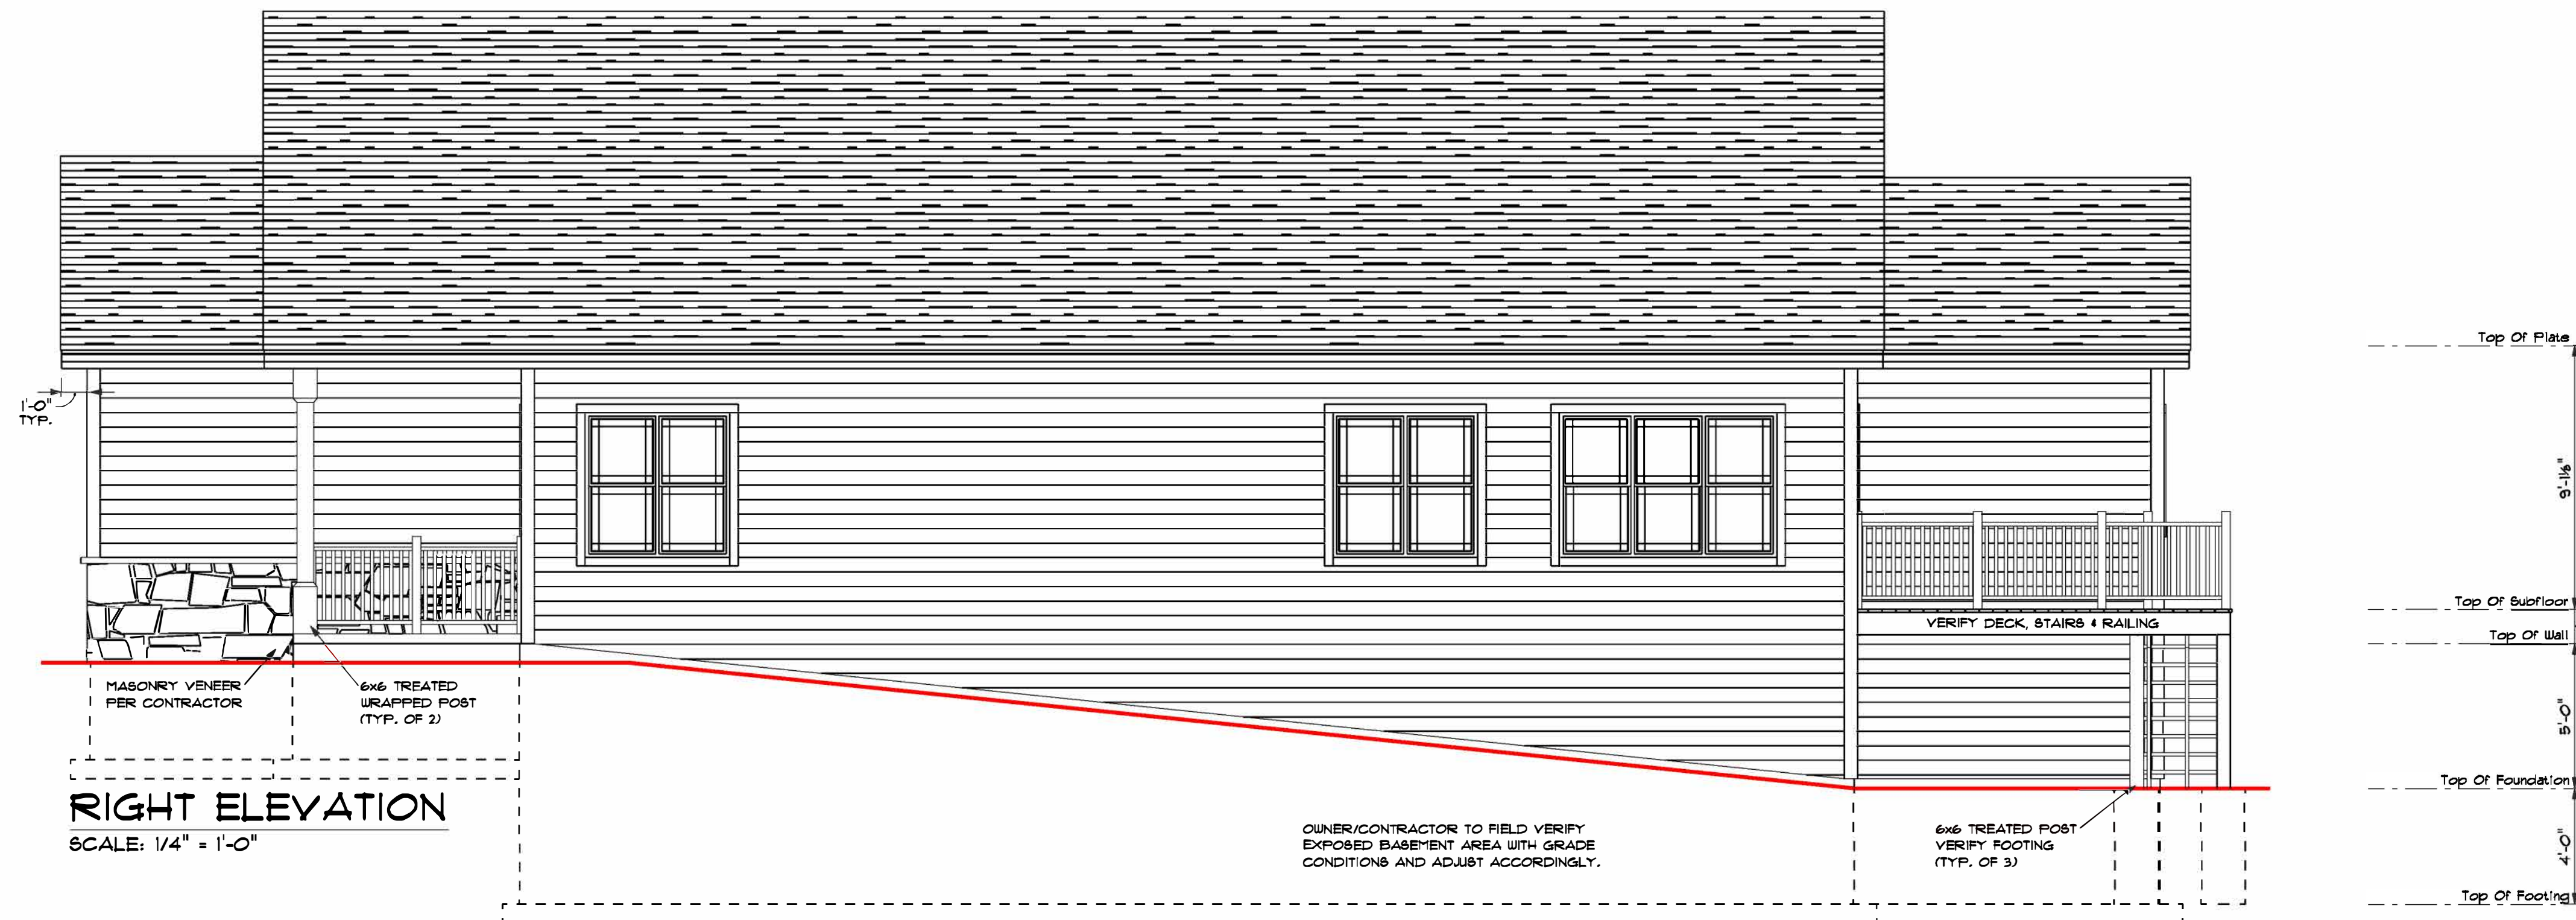


RIGHT ELEVATION  
SCALE: 1/4" = 1'-0"

DW'G BY:  
CMM  
7/15/2024  
REVISED




OWNER:  
**HUHS VISION / ROTARY 24'-25'**

**ZUERCHER**  
BUILDING PRODUCTS & DESIGN CENTER  
DRAWING NUMBER  
**2 OF 5**  
JOB#5216

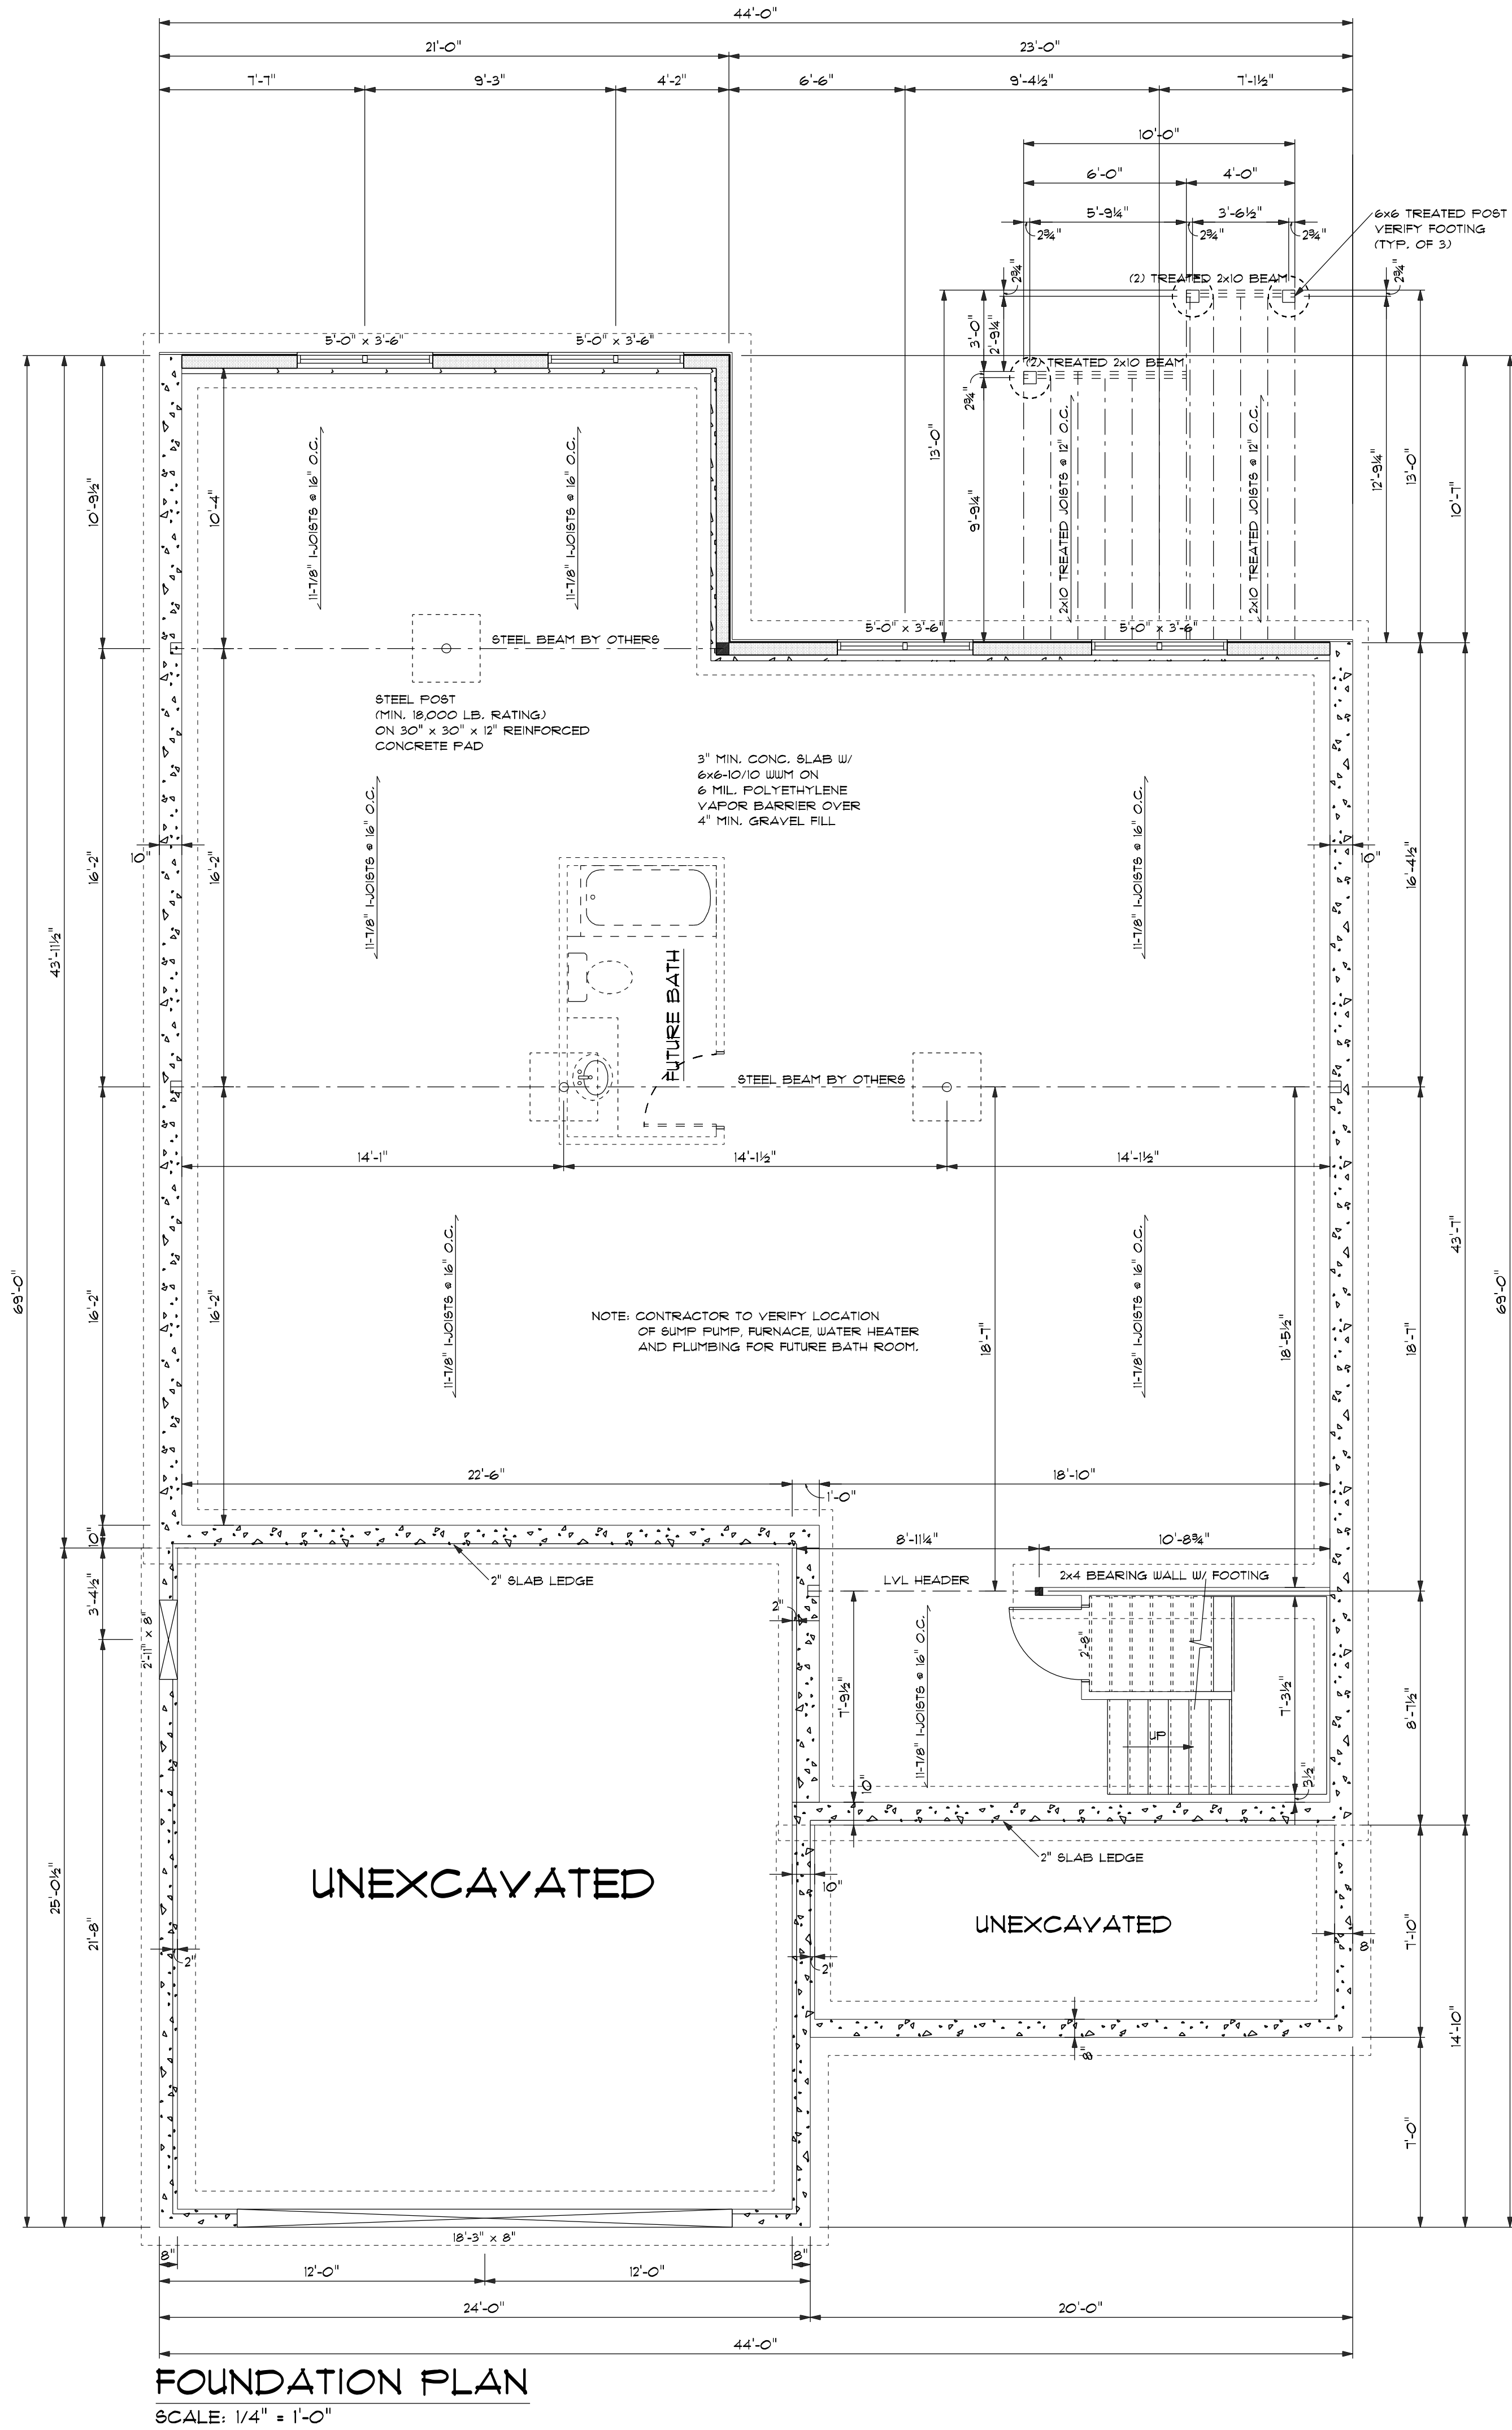


FOUNDATION PLAN  
SCALE: 1/4" = 1'-0"



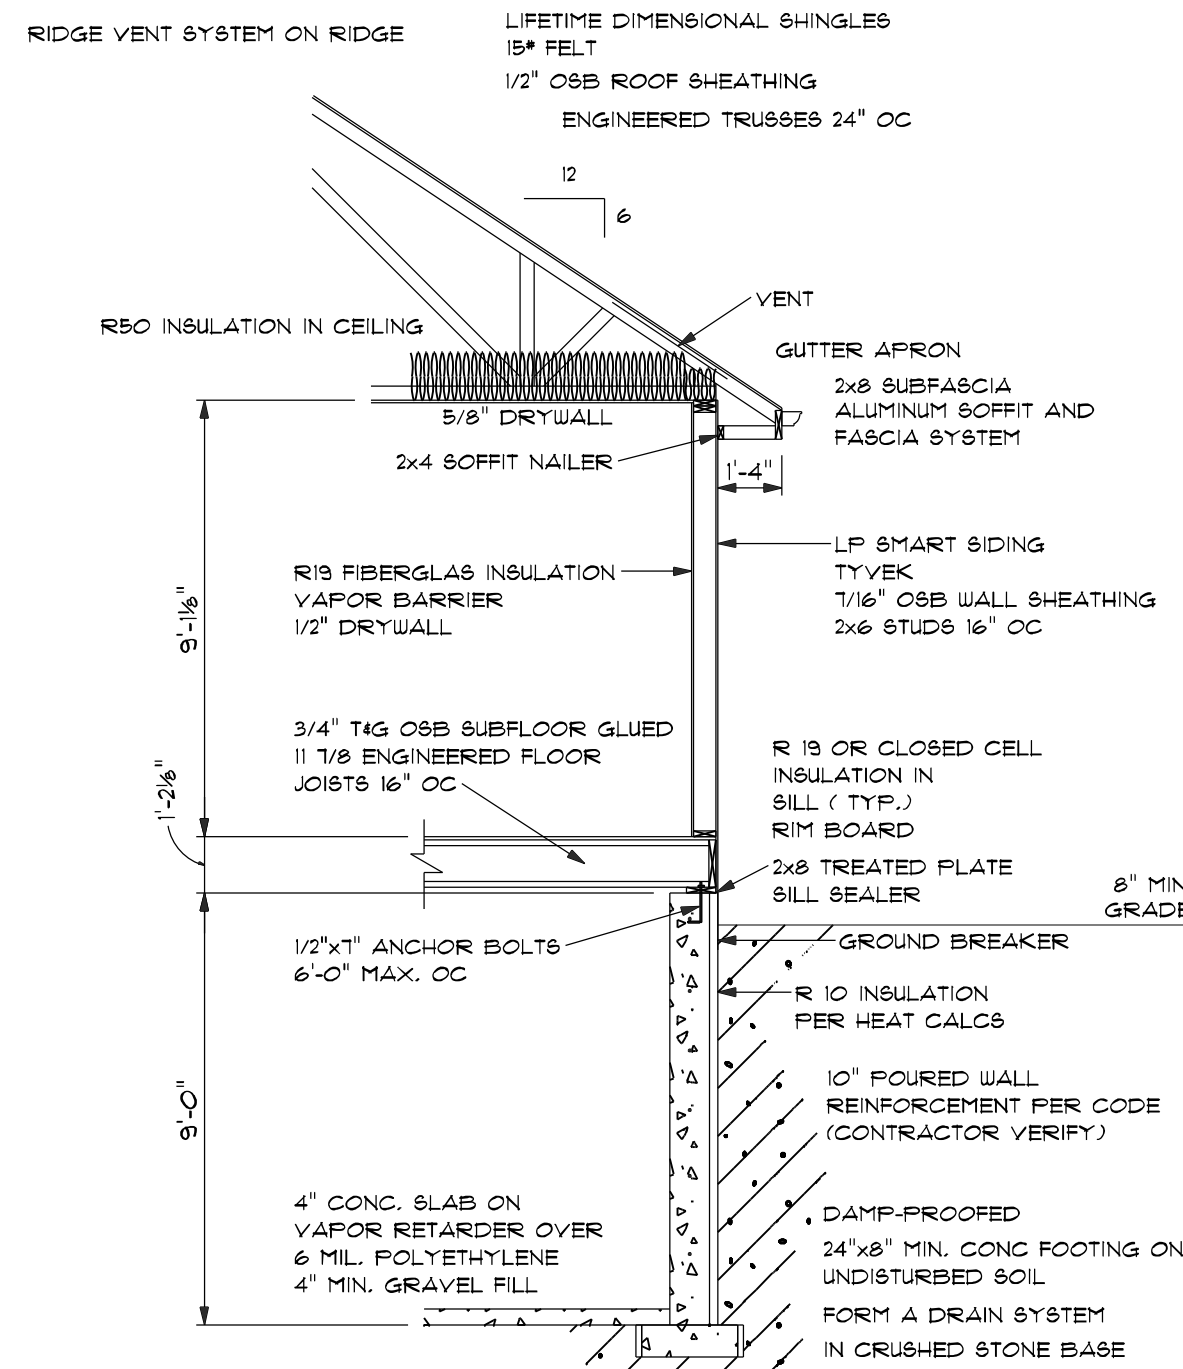

TYPICAL SECTION  
SCALE 1/4" = 1'-0"

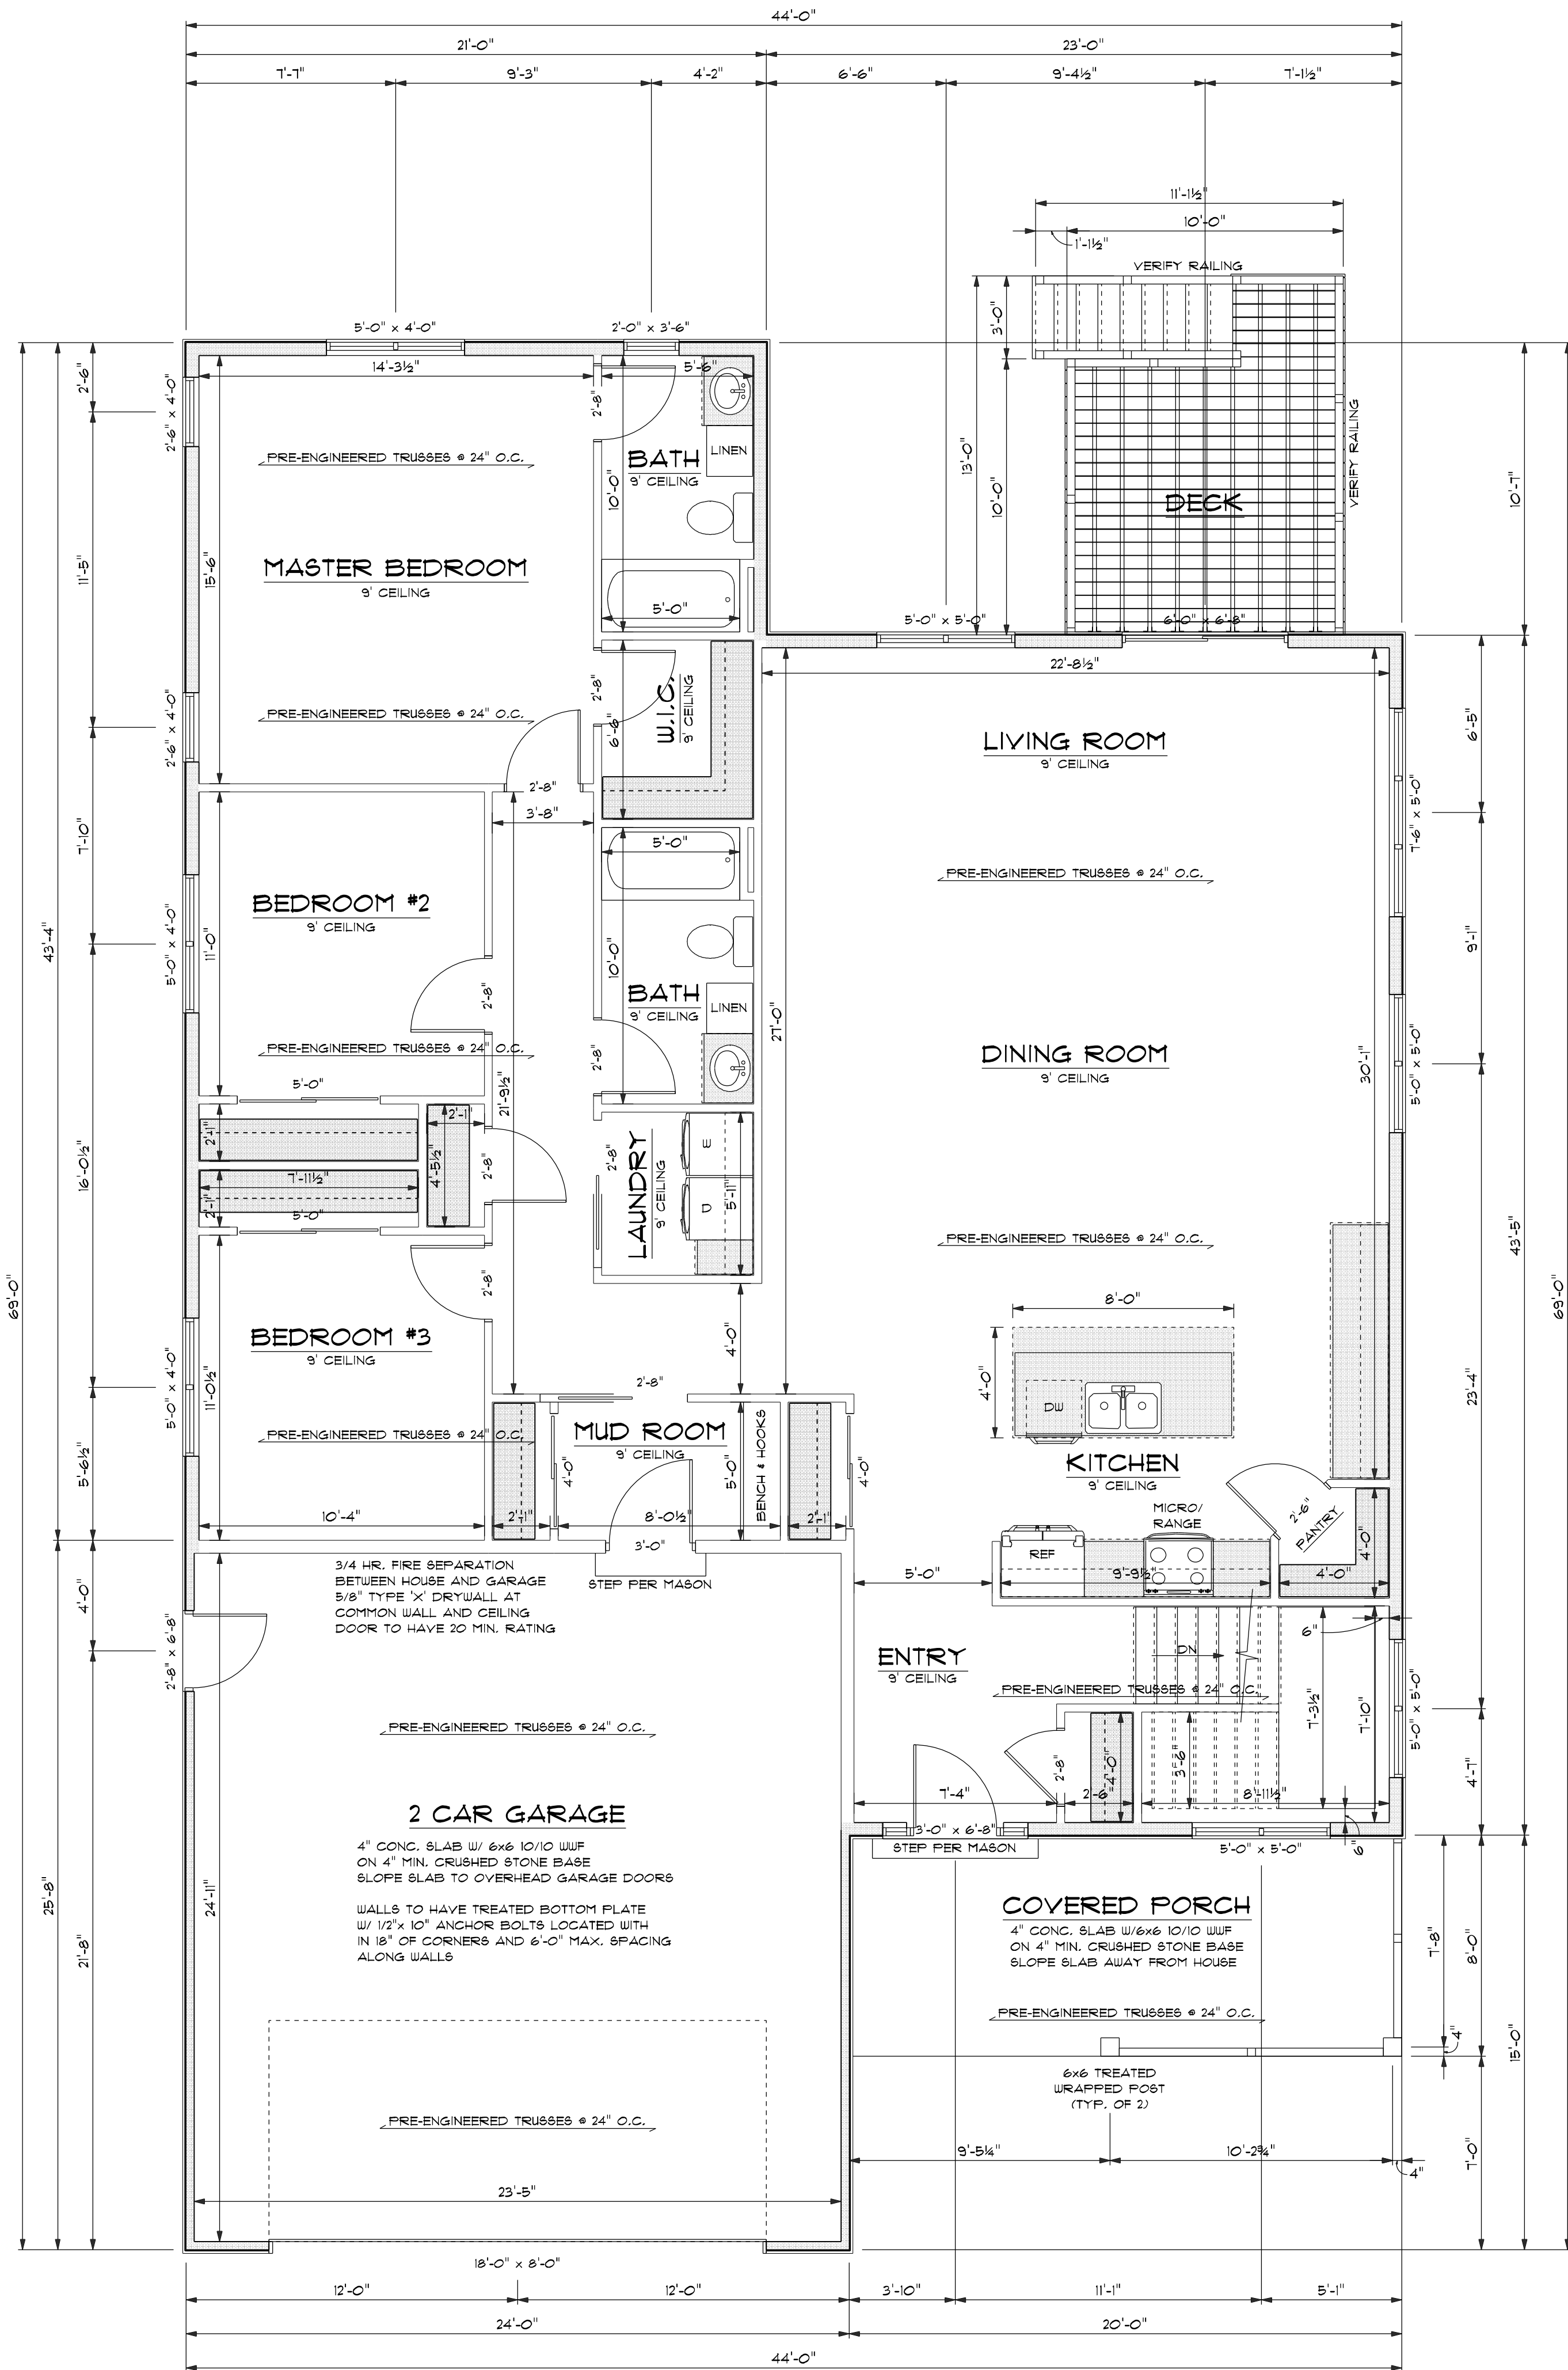

MAIN FLOOR  
SCALE: 1/4" = 1'-0"  
1,892 SQ. FT.

DW'G BY:  
CMM  
7/15/2024  
REVISED




OWNER:  
**HUHS VISION / ROTARY 24'-25'**

**ZUERCH**  
BUILDING PRODUCTS & DESIGN CENTER  
DRAWING NUMBER  
4 OF 5  
JOB#5216

Monday, July 15, 2024 09:14 AM

Figure 321.25-A

METHOD PF - PORTAL FRAME BRACE CONSTRUCTION

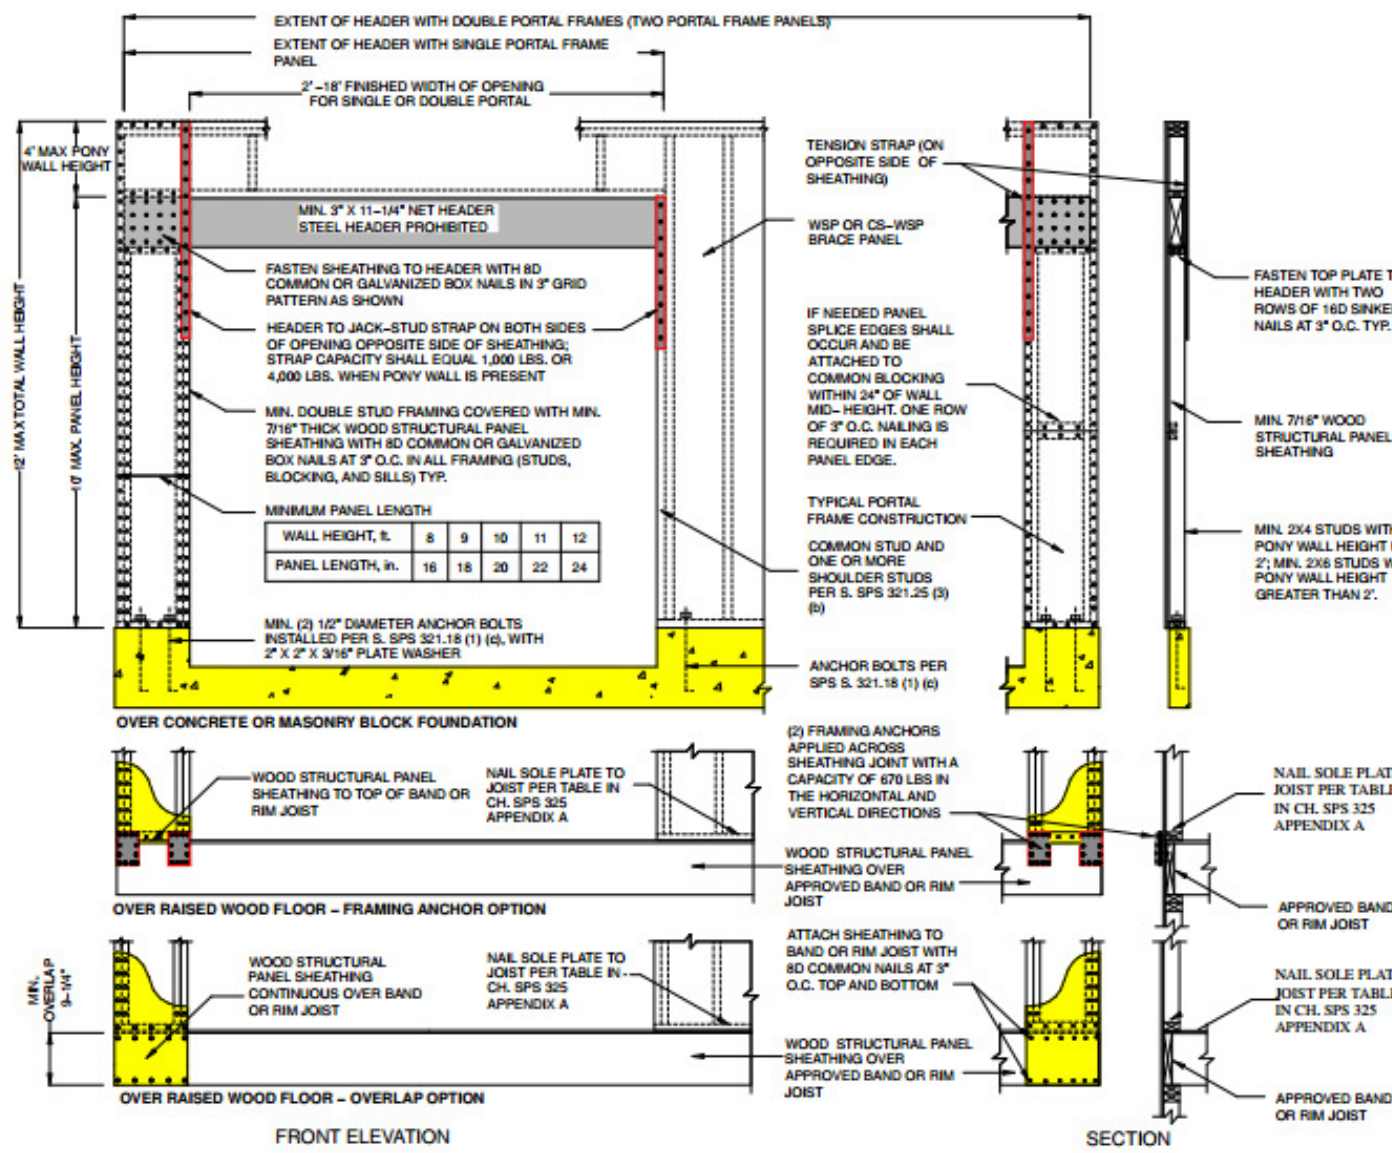


WALL TYPE ABBREVIATIONS

- WSP: WOOD STRUCTURAL PANEL 1/16" APA SPAN RATED SHEATHING FASTENED PER NAIL SCHEDULE  
CS-WSP: WOOD STRUCTURAL PANEL IN CONTINUOUSLY SHEATHED WALL 1/16" APA SPAN RATED SHEATHING ALONG ENTIRE WALL LENGTH  
G1: GYPSUM BOARD ONE SIDE 1/2" THICK FASTENED PER NAIL SCHEDULE  
G2: GYPSUM BOARD TWO SIDES 1/2" THICK FASTENED PER NAIL SCHEDULE  
RP: REINFORCED MASONRY WALL  
CS-WSP-I: WOOD STRUCTURAL PANEL IN CONTINUOUSLY SHEATHED WALL 1/16" APA SPAN RATED SHEATHING AND INSULATING PANEL ALONG ENTIRE WALL LENGTH

NOTE:

ENTIRE STRUCTURE IS TO BE CONTINUOUSLY SHEATHED.  
PLEASE NOTE STRUCTURAL PANEL LOCATIONS MEETS MINIMUM CODE REQUIREMENTS.

ALL VERTICAL JOINTS OF PANEL SHEATHING SHALL OCCUR OVER, AND BE FASTENED TO COMMON STUDS. HORIZONTAL JOINTS IN BRACED WALL PANELS SHALL OCCUR OVER, AND BE FASTENED TO COMMON BLOCKING OF A MIN. OF 1 1/2" THICKNESS

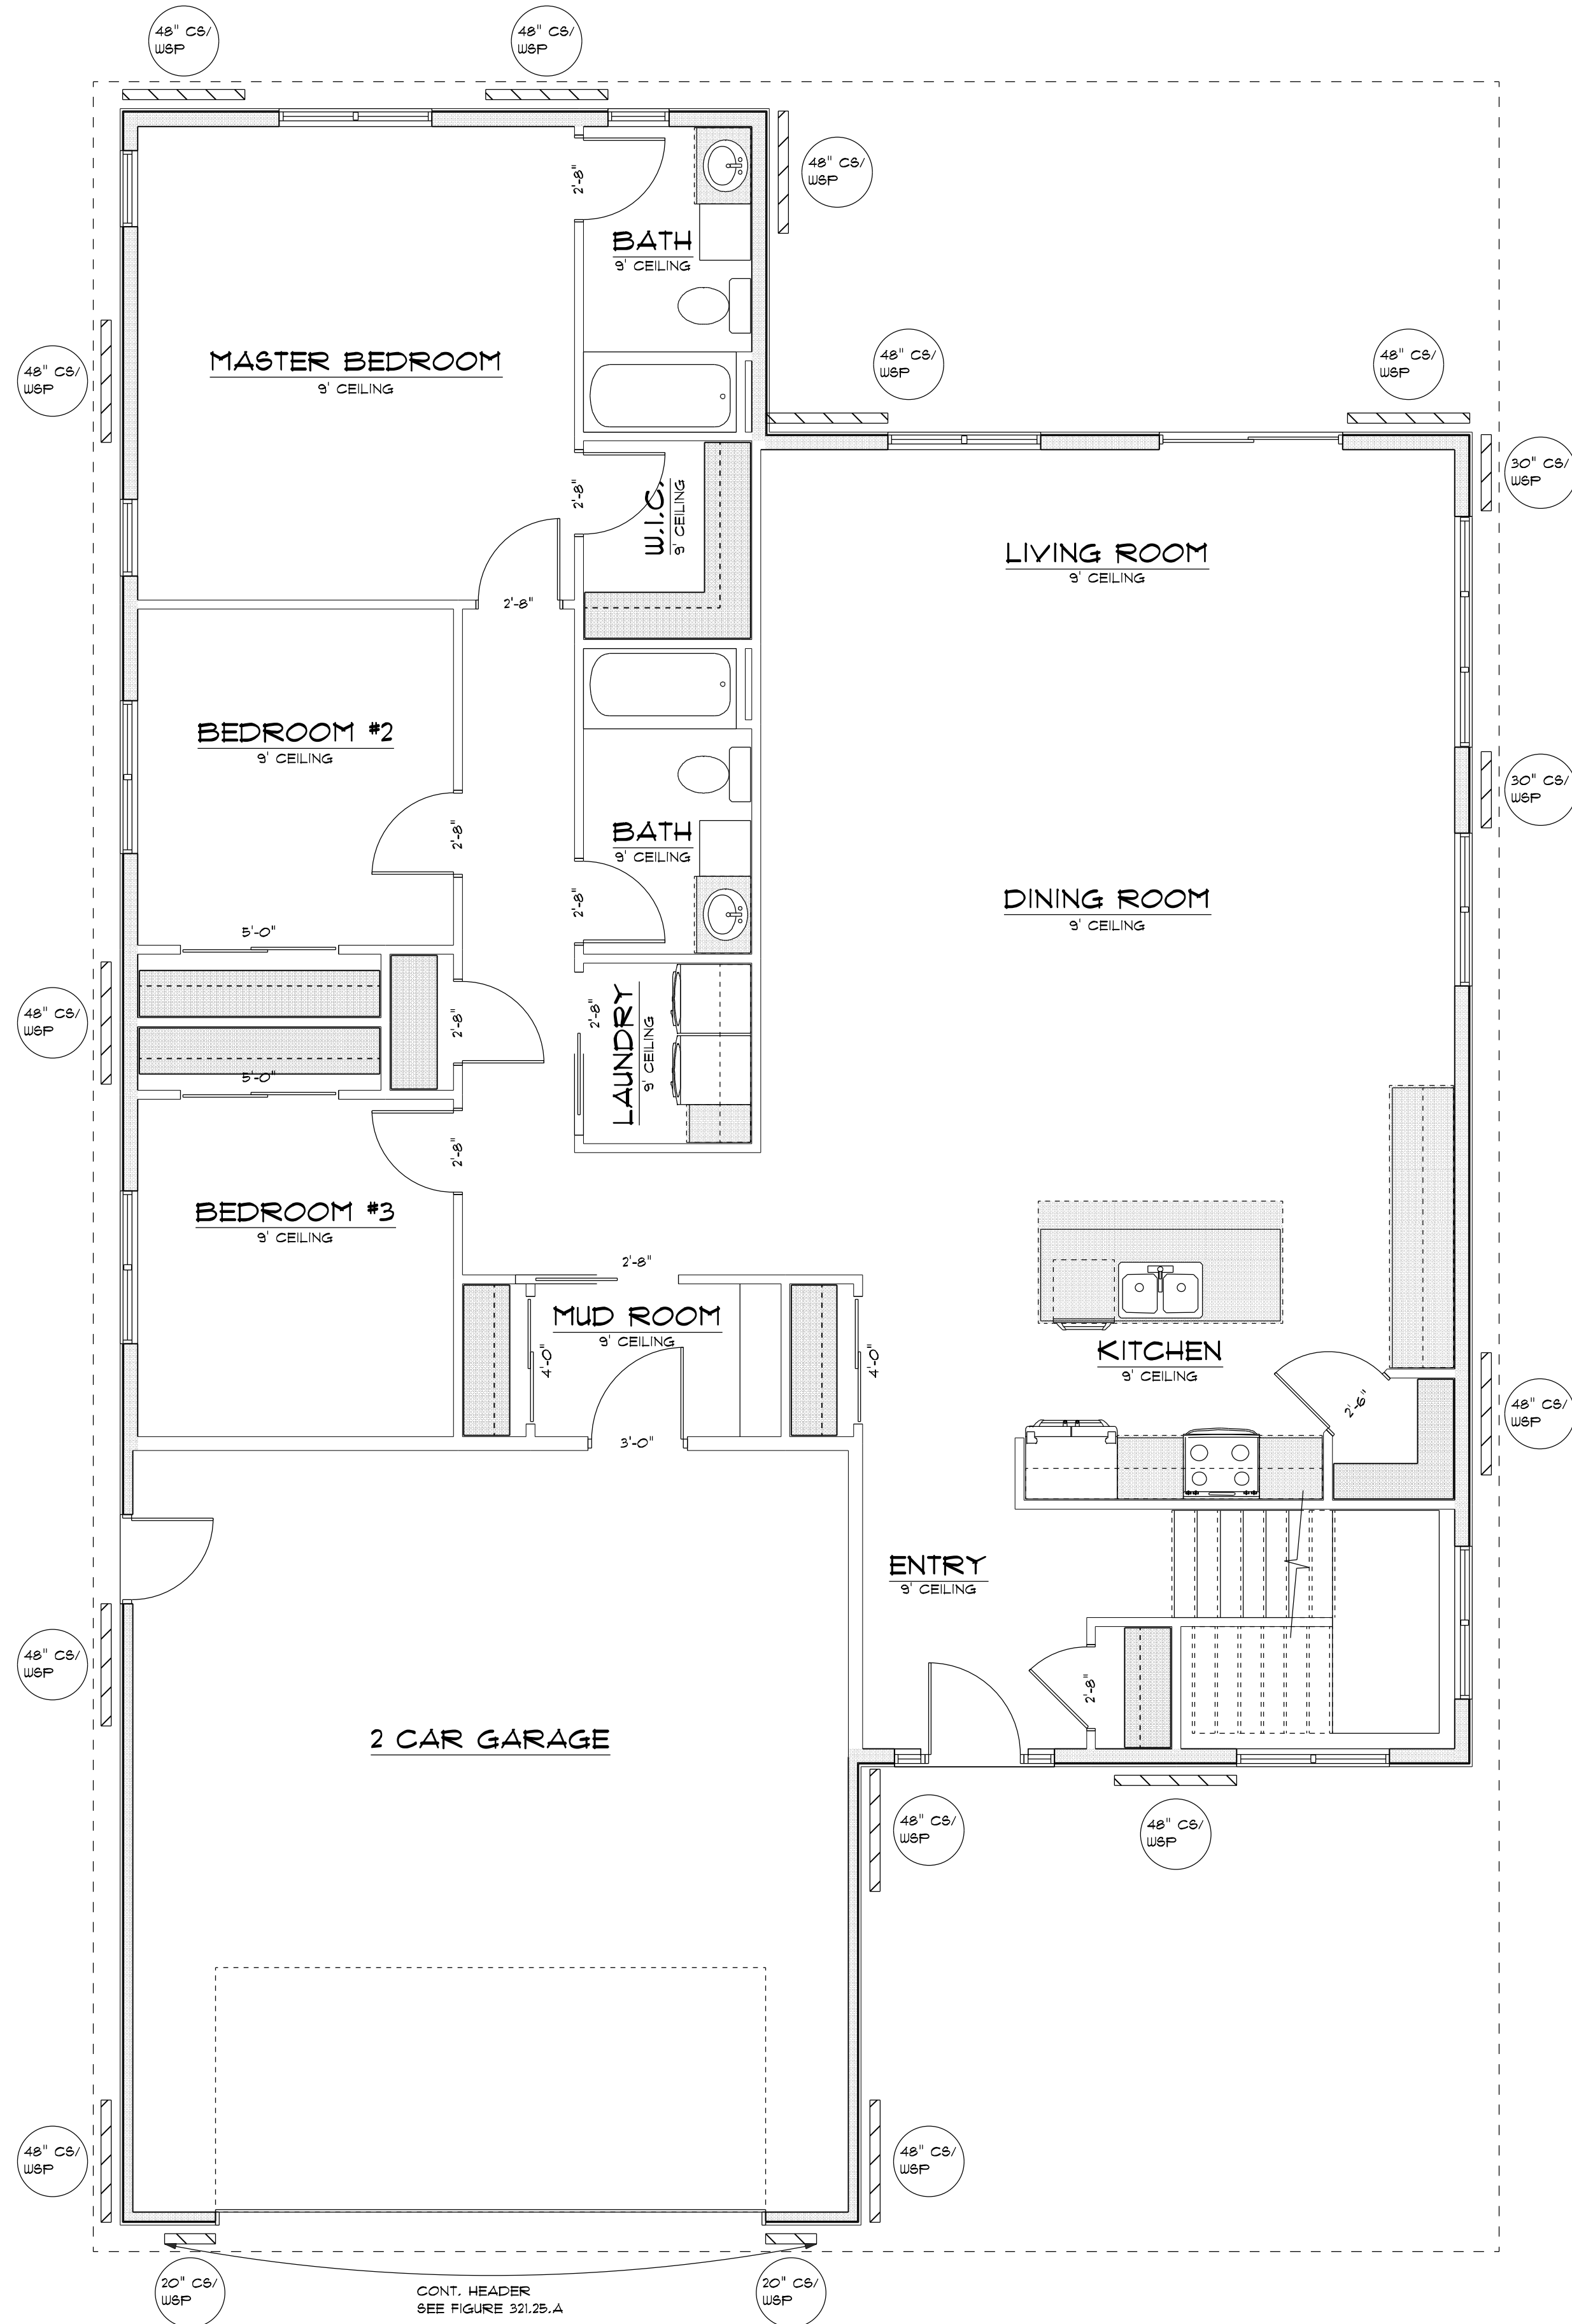

CONT. HEADER  
SEE FIGURE 321.25.A

BRACING PLAN

SCALE: 1/4" = 1'-0"


WALL BRACING COMPLIANCE WORKSHEET

INDICATE APPLICABLE WALL BRACING METHOD FOR EACH LEVEL (SEE TABLE 321.25-G). EACH LABELED RECTANGLE IF MORE THAN ONE (SEE 321.25-8/C) AND AMOUNT OF BRACING (\* OF BRACED PANELS OR LENGTH OF BRACED WALL REQUIRED) PER THE RESPECTIVE TABLE (PROVIDE ADDITIONAL WORKSHEETS FOR ADDITIONAL RECTANGLES AS NEED).

RECTANGLE: A WALL HEIGHT= 9'-0" EAVE TO RIDGE HEIGHT= 12'-4" MAX. OPENING HEIGHT= 6'-8" WIND EXP.= B

| WALLS SUPPORTING:          | INTERMITTENT METHOD (LIB, DUB, WSP, SPB, GB, PCP) AND * OF PANELS PER TABLE 321.25-I |            | CONTINUOUS METHOD (CS-WSP, CS-SPB) AND TOTAL LENGTH PER TABLE 321.25-J |            | PF METHOD (SEE FIG. 321.25-A) INDICATE * OF PF PANELS 16'-24" WIDE PROVIDED |            |
|----------------------------|--------------------------------------------------------------------------------------|------------|------------------------------------------------------------------------|------------|-----------------------------------------------------------------------------|------------|
|                            | LONG SIDE                                                                            | SHORT SIDE | LONG SIDE                                                              | SHORT SIDE | LONG SIDE                                                                   | SHORT SIDE |
| ROOF & CEILING ONLY        |                                                                                      |            | 70'                                                                    | 50'        |                                                                             |            |
| ONE FLOOR, ROOF & CEILING  |                                                                                      |            |                                                                        |            |                                                                             |            |
| TWO FLOORS, ROOF & CEILING |                                                                                      |            |                                                                        |            |                                                                             |            |

DWG BY:  
CMM  
7/15/2024  
REVISED

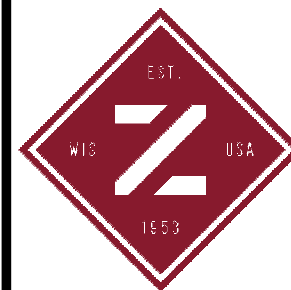

OWNER:  
**HUHS VISION / ROTARY 24'-25'**

**ZUEHLI**  
BUILDING PRODUCTS & DESIGN CENTER  
DRAWING NUMBER  
5 OF 5  
JOB#5216