

GENERAL NOTES:

ALTHOUGH EVERY EFFORT HAS BEEN MADE IN PREPARING THE PLANS AND CHECKING THEM FOR ACCURACY. THE OWNER/CONTRACTORS FOR THIS PROJECT MUST CHECK AND VERIFY ALL DETAILS, FIELD CONDITIONS AND DIMENSIONS AND BE RESPONSIBLE FOR SAME. ZUERN BUILDING PRODUCTS WILL NOT BE HELD LIABLE FOR THIS PROJECT. OWNER/CONTRACTORS SHALL BE RESPONSIBLE FOR ENSURING ALL CONSTRUCTION IS IN ACCORDANCE WITH ALL STATE AND LOCAL CODES.


ALL STRUCTURAL NOTATIONS ARE FOR REFERENCE ONLY AND ARE THE RESPONSIBILITY OF THE OWNER/CONTRACTOR TO VERIFY ALL STRUCTURAL ENGINEERING TO MEET ALL STATE AND LOCAL CODES AND IS APPROVED BY THE STATE INSPECTOR AND STRUCTURAL ENGINEER

ALL EXTERIOR DIMENSION ARE TO FACE OF MASONRY OR SHEATHING. EXCEPT WHEN RIGID INSULATION IS USED, DIMENSION WILL BE TO FACE OF STUD. ALL INTERIOR DIMENSIONS ARE TO FACE OF STUD. WINDOW SIZES ARE FOR REFERENCE ONLY. OWNER/ CONTRACTOR TO VERIFY MANUFACTURER AND SIZE TO MEET ALL CODE REQUIREMENTS: INCLUDING EGRESS, LIGHT AND VENTILATION. THESE PLANS AND DESIGN ARE COPYRIGHT PROTECTED AND MAY NOT BE USED WITHOUT WRITTEN CONSENT OF ZUERN BUILDING PRODUCTS


I UNDERSTAND THIS HOME IS HAND BUILT AND SLIGHT VARIATIONS IN DIMENSIONS MAY OCCUR.

I FULLY UNDERSTAND AND ACCEPT THESE FINAL HOME PLANS AND SPECIFICATIONS.


HOMEOWNER/BUILDER	DATE
BUILDER/CONTRACTOR	DATE

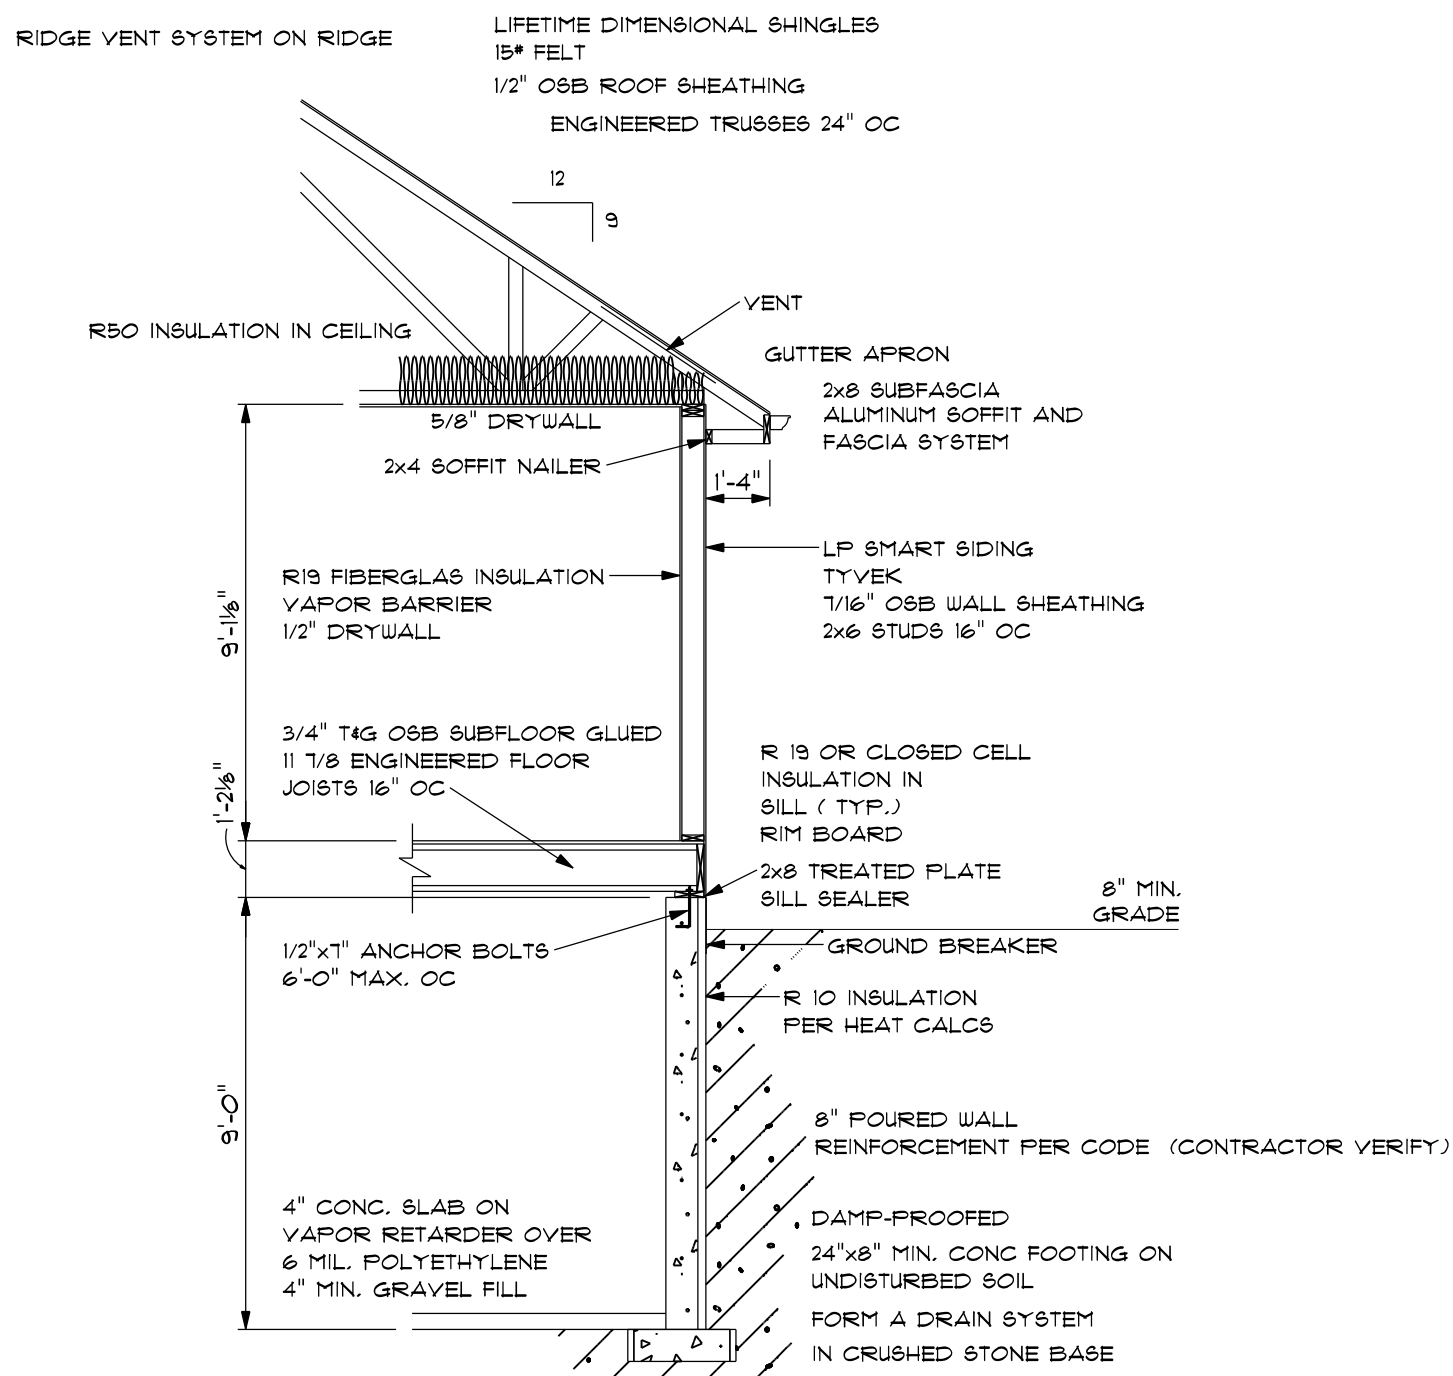

TYPICAL SECTION
SCALE 1/4" = 1'-0"

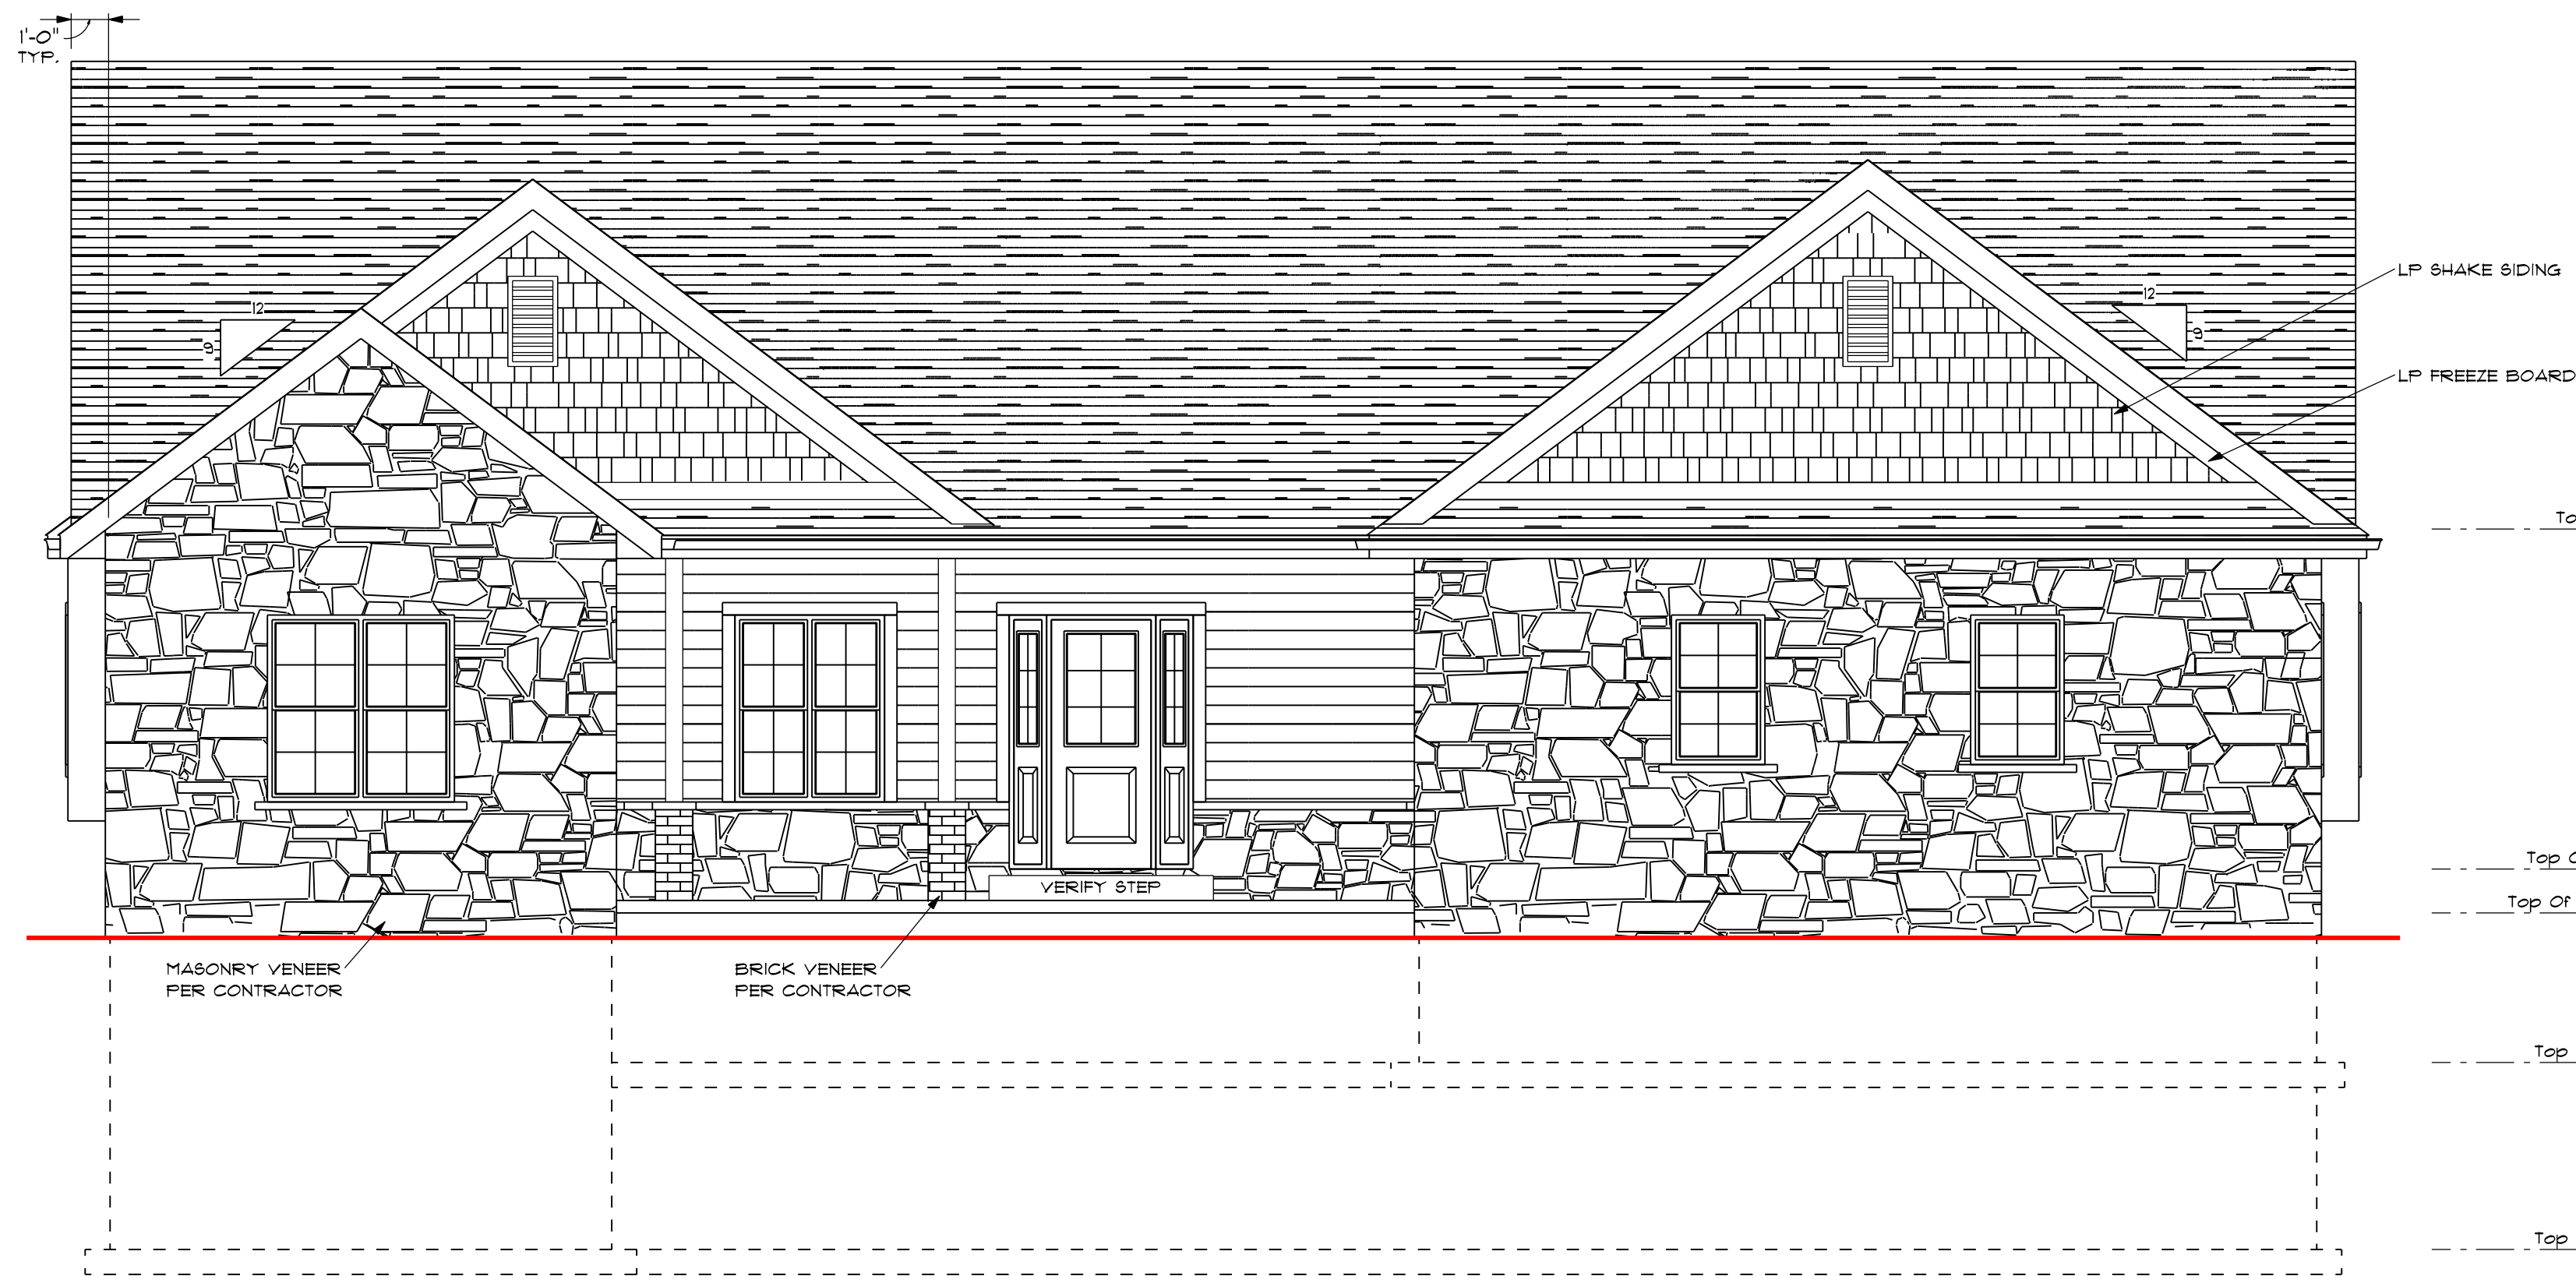


SOUTH ELEVATION
SCALE: 1/4" = 1'-0"

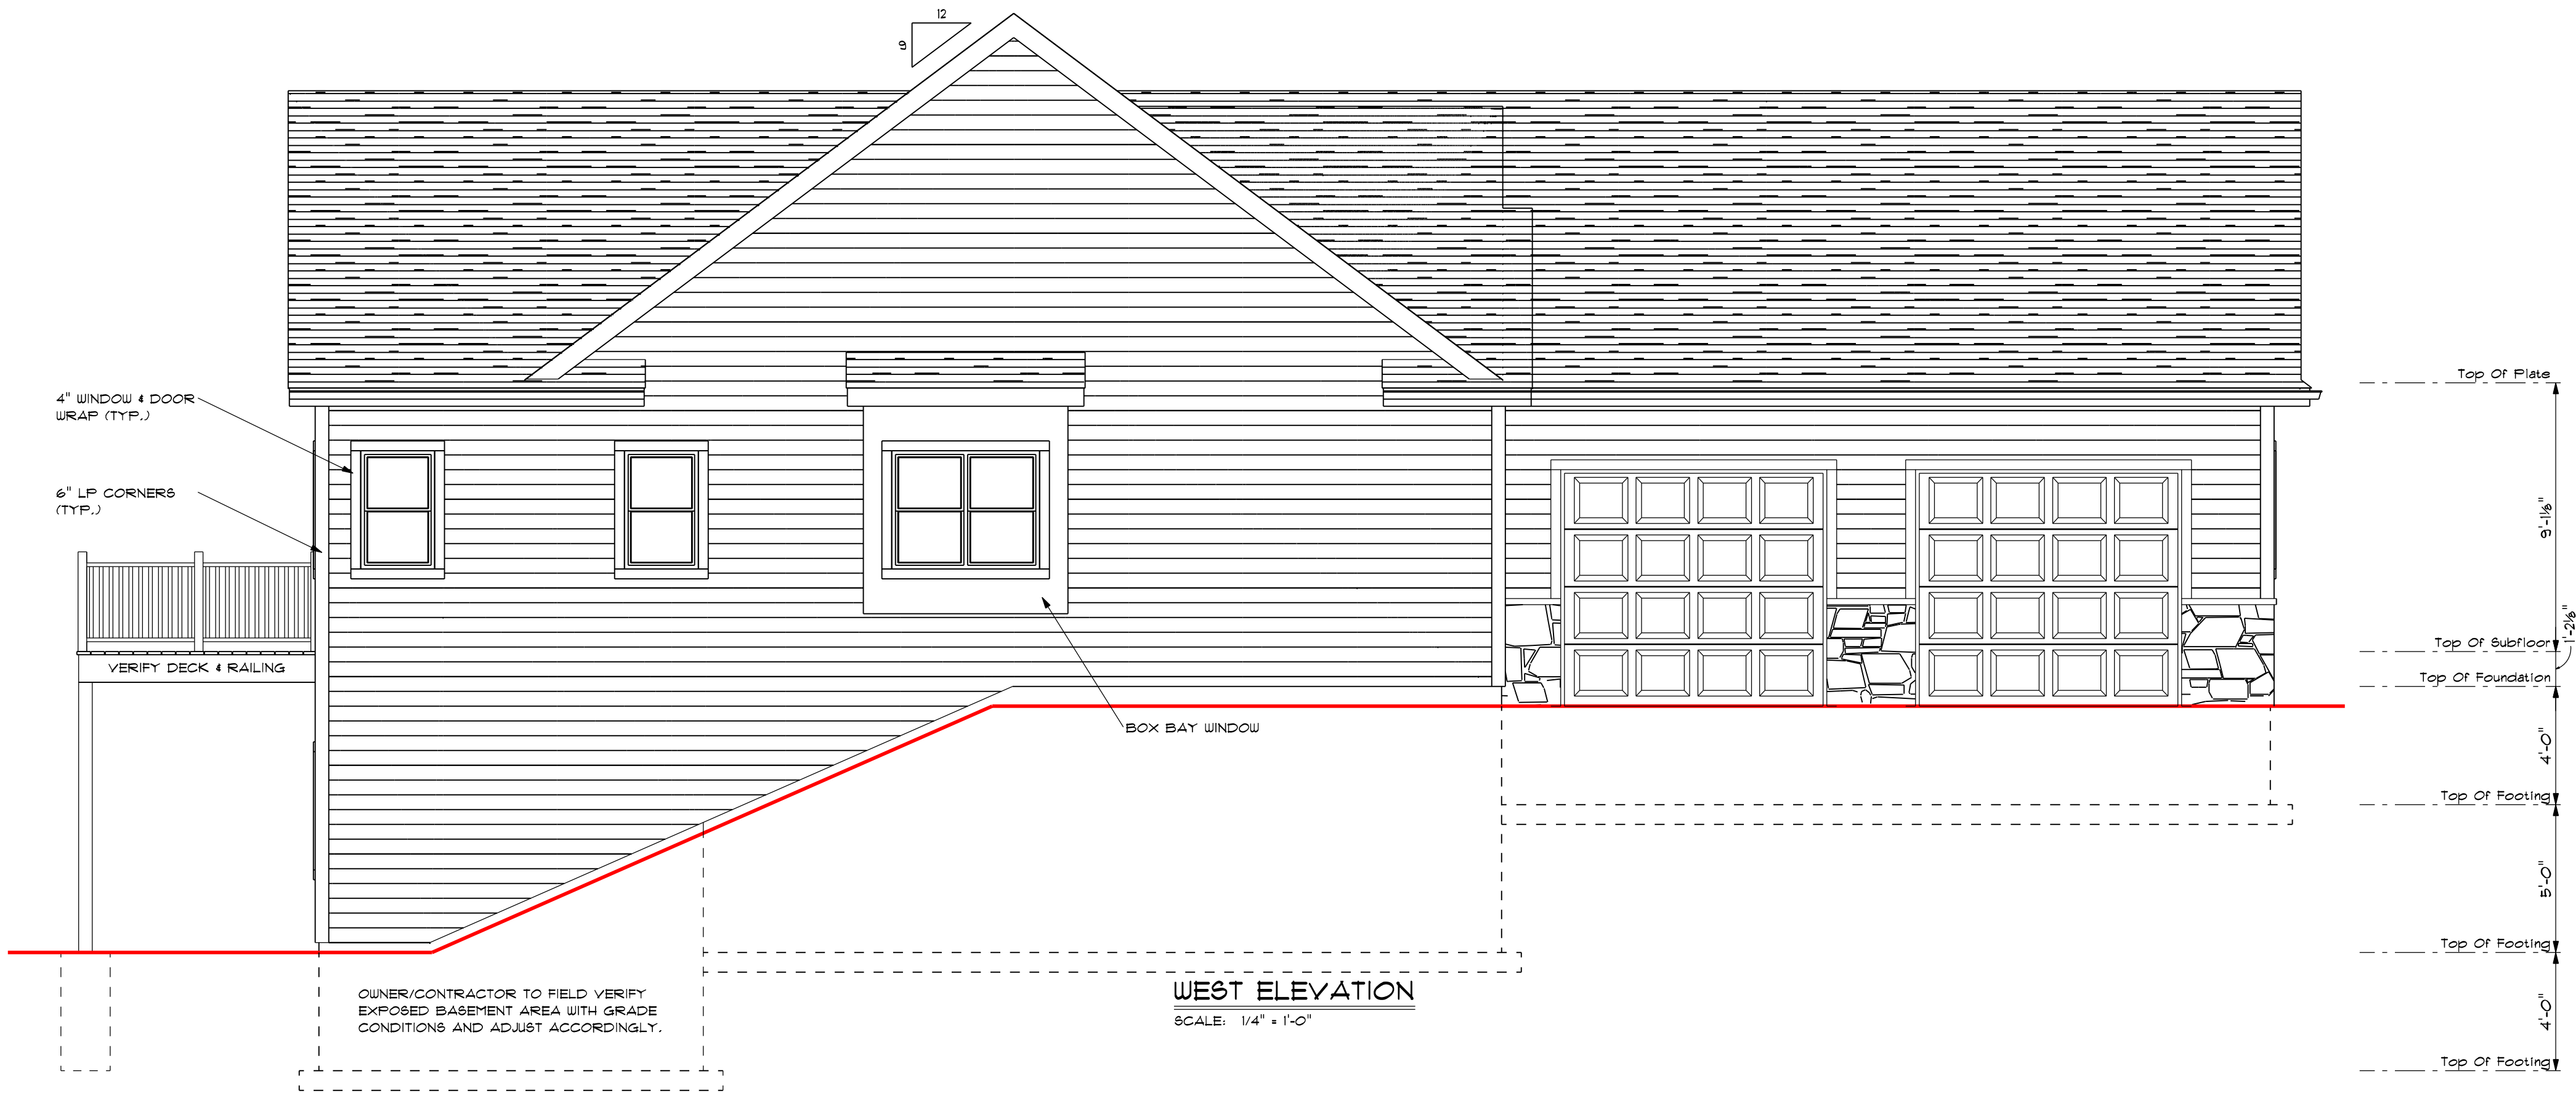

WEST ELEVATION
SCALE: 1/4" = 1'-0"

DWG BY:
CMM
DATE 06/01/22
REVISED


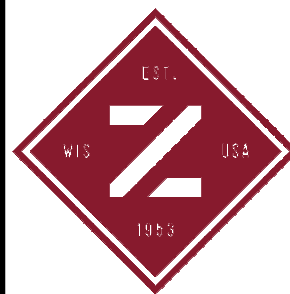


- PRELIMINARY PLAN -
NOT FOR CONSTRUCTION


OWNER: HUHS VISION/ROTARY 22-23
1447 RED OAK COUNT ESTATES

ZUERN
BUILDING PRODUCTS & DESIGN CENTER
DRAWING NUMBER
1 OF 5
JOB#4454

Wednesday, June 01, 2022 03:18 PM

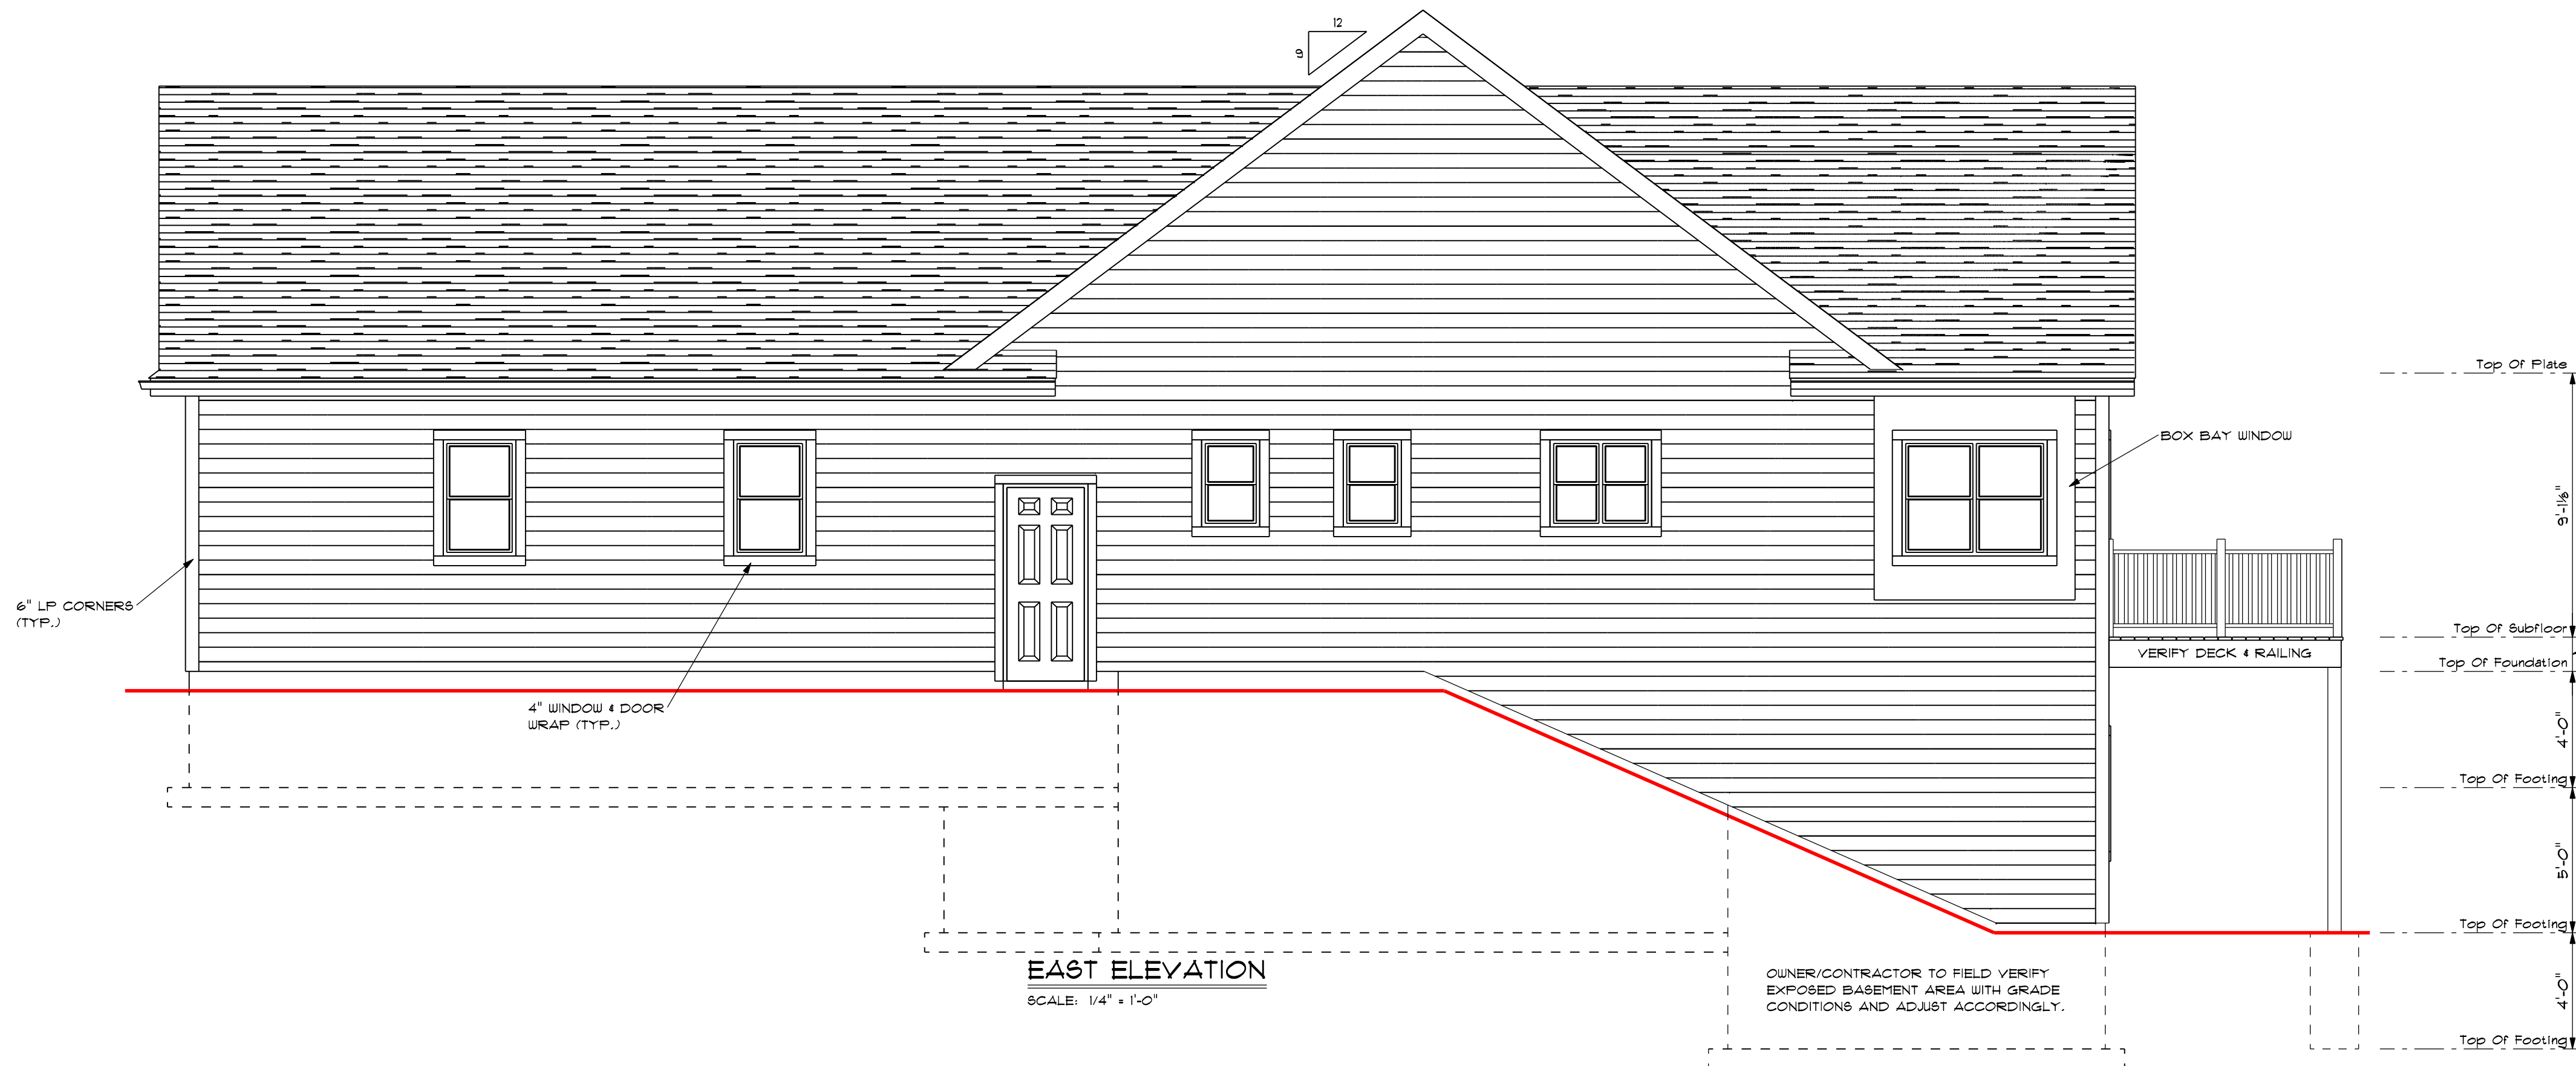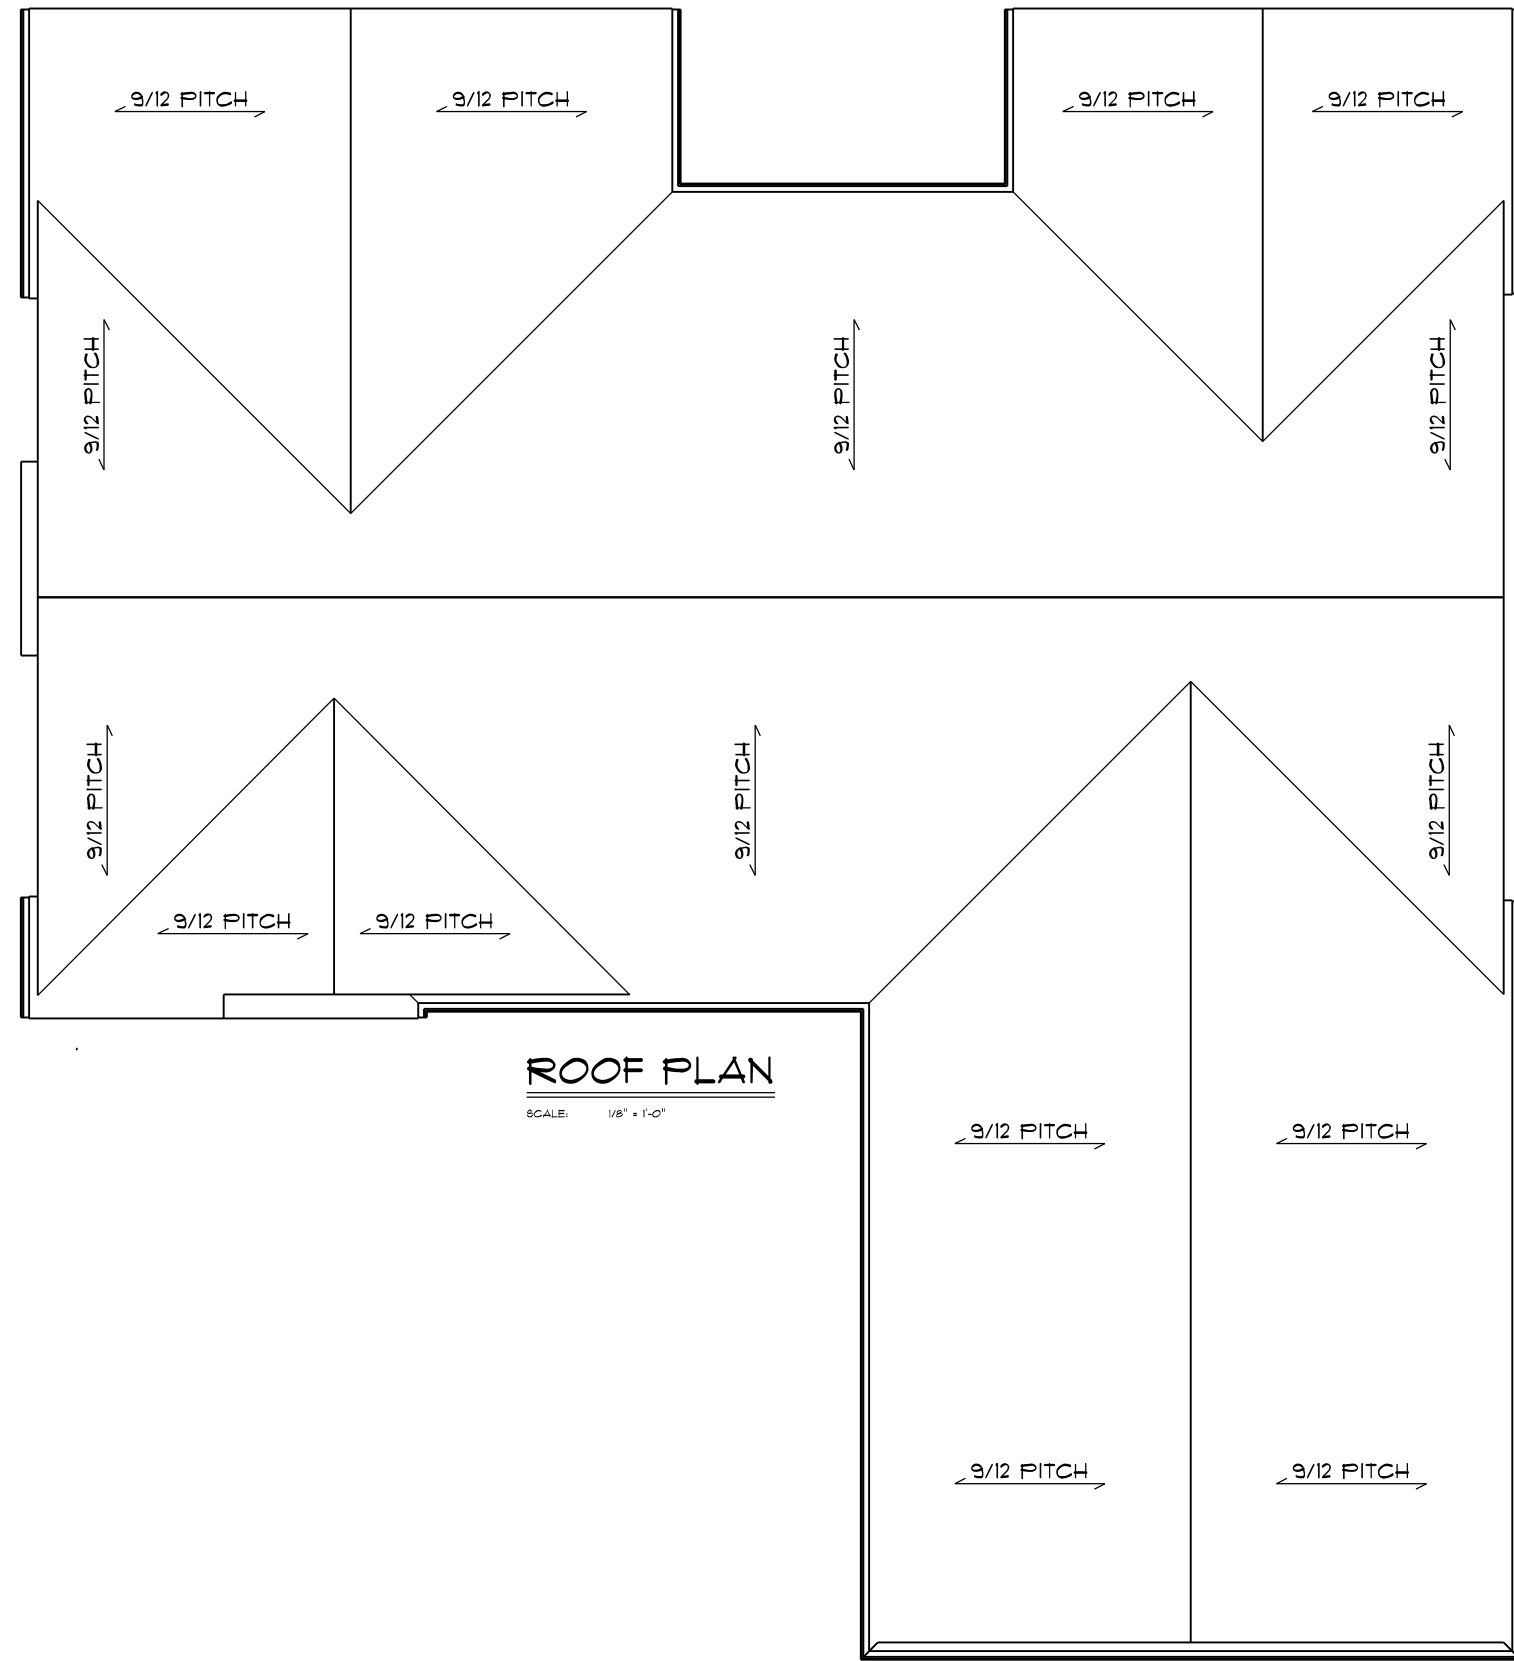


DWG BY:
CMM
DATE 06/01/22
REVISED

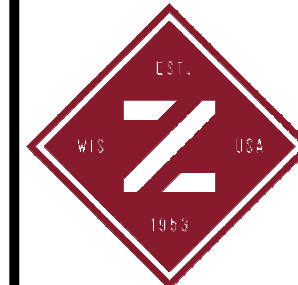

- PRELIMINARY PLAN -
NOT FOR CONSTRUCTION

OWNER: **HUHS VISION/ROTARY 22-23**
1447 RED OAK COUNTY ESTATES

ZUERCHER
BUILDING PRODUCTS & DESIGN CENTER
DRAWING NUMBER
2 OF 5
JOB#44454

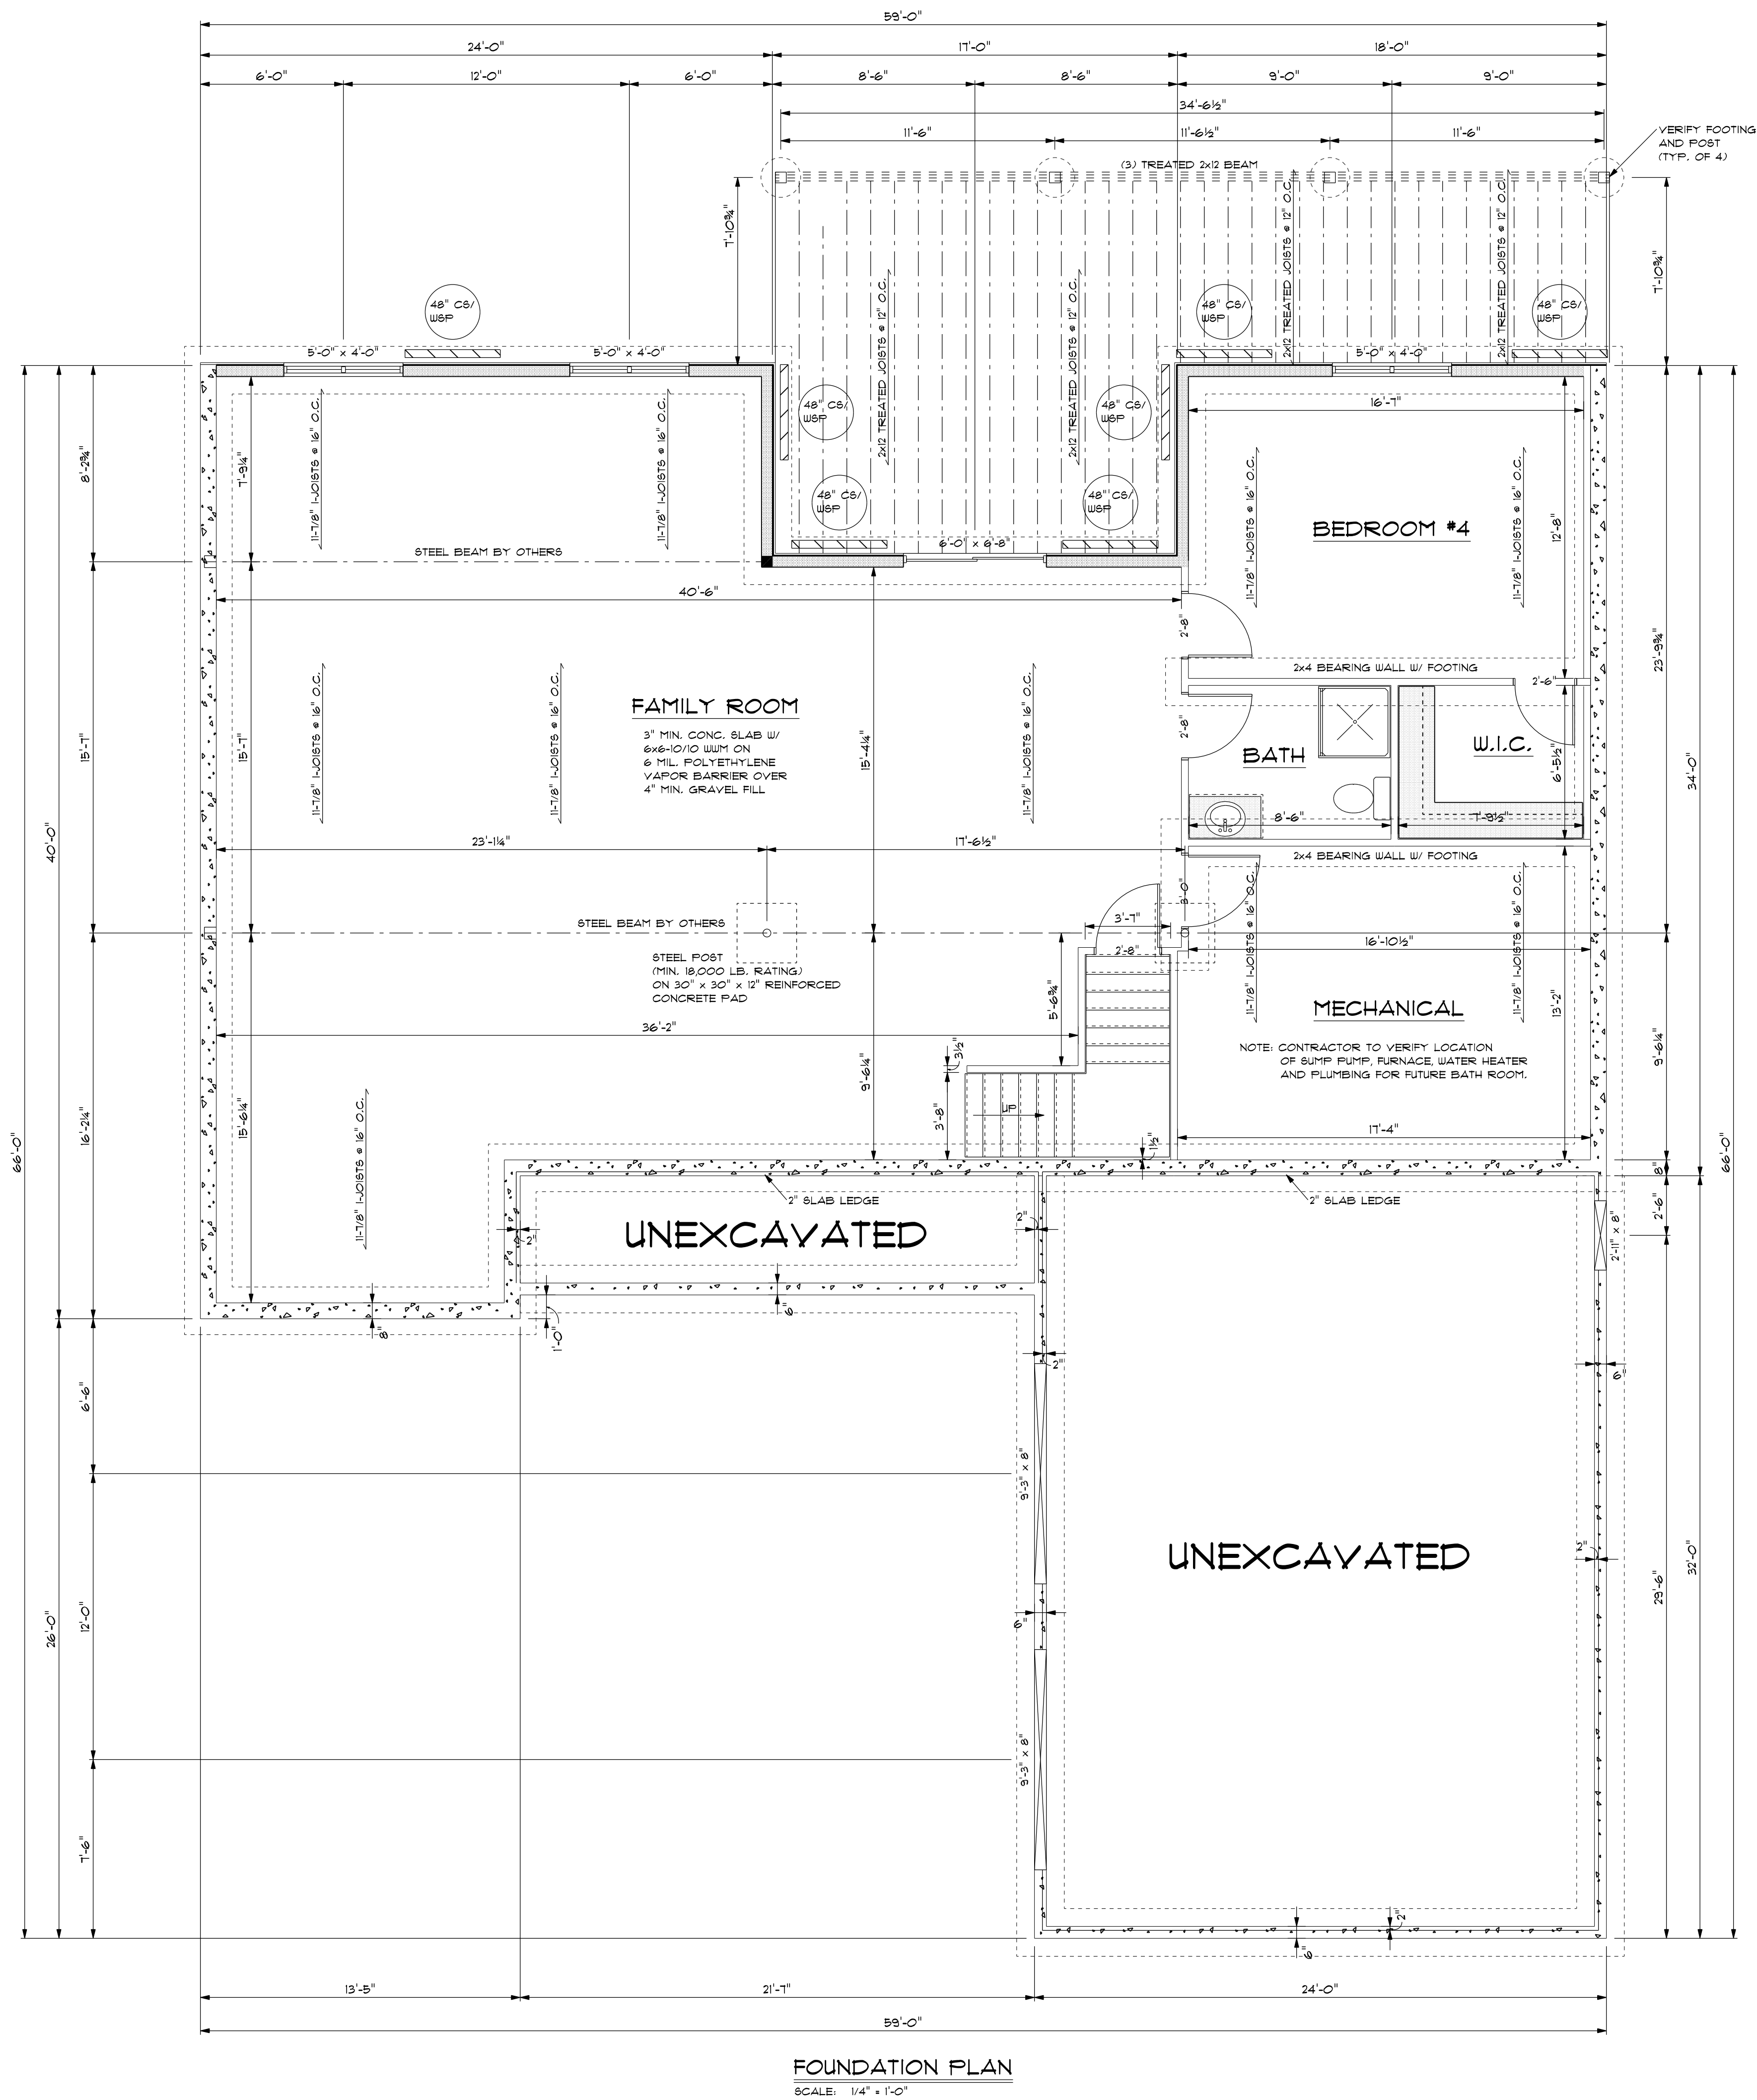

FOUNDATION PLAN
SCALE: 1/4" = 1'-0"

NOTE:


ENTIRE STRUCTURE IS TO BE CONTINUOUSLY SHEATHED. PLEASE NOTE STRUCTURAL PANEL LOCATIONS MEETS MINIMUM CODE REQUIREMENTS.

ALL VERTICAL JOINTS OF PANEL SHEATHING SHALL OCCUR OVER, AND BE FASTENED TO COMMON STUDS. HORIZONTAL JOINTS IN BRACED WALL PANELS SHALL OCCUR OVER, AND BE FASTENED TO COMMON BLOCKING OF A MIN. OF 1 1/2" THICKNESS

- PRELIMINARY PLAN -
NOT FOR CONSTRUCTION

HUHS VISION/ROTARY 22-23
1447 RED OAK COUNTY ESTATES

DWG BY:
CMM
DATE 06/01/22
REVISED

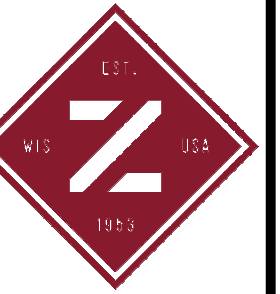

ZUPERIN
BUILDING PRODUCTS & DESIGN CENTER
DRAWING NUMBER
3 OF 5
JOB#4454

HUHS VISION/ROTARY 22-23

HUHS V
1447 RED OAK COUNTY ESTATES

